

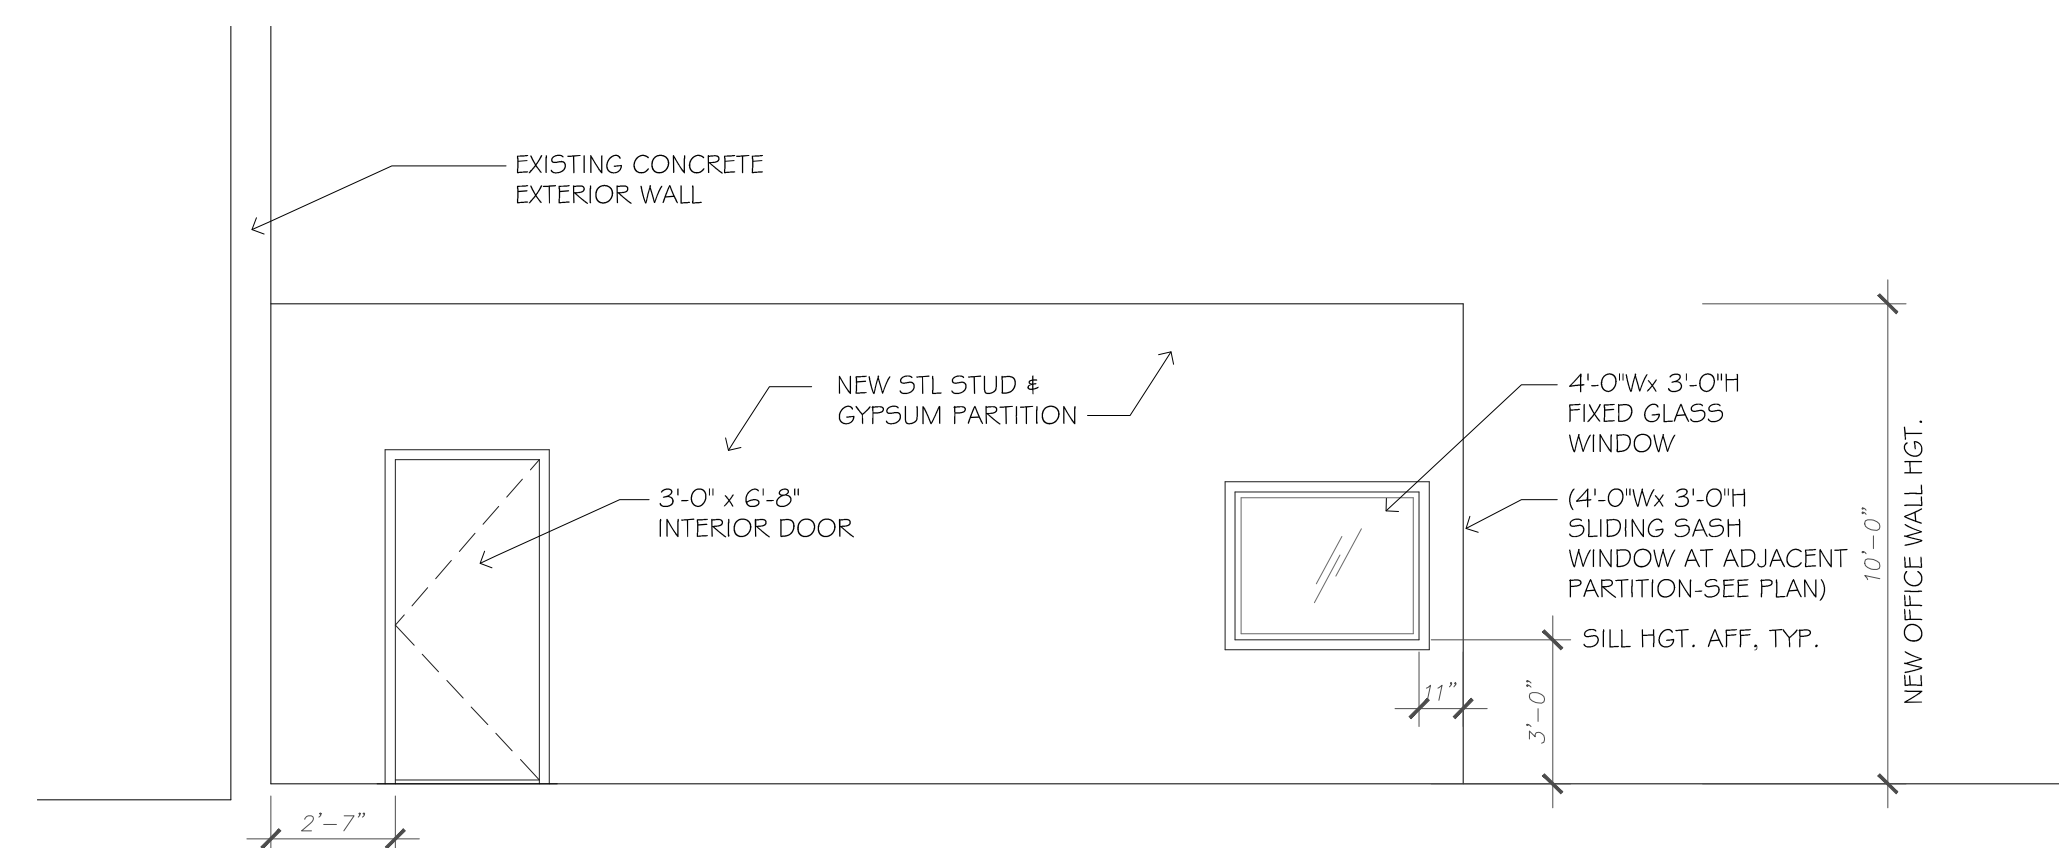


③ PLAN DETAIL- ACT CEILINGS AT NEW OFFICES
SCALE: 1/4" = 1'-0"

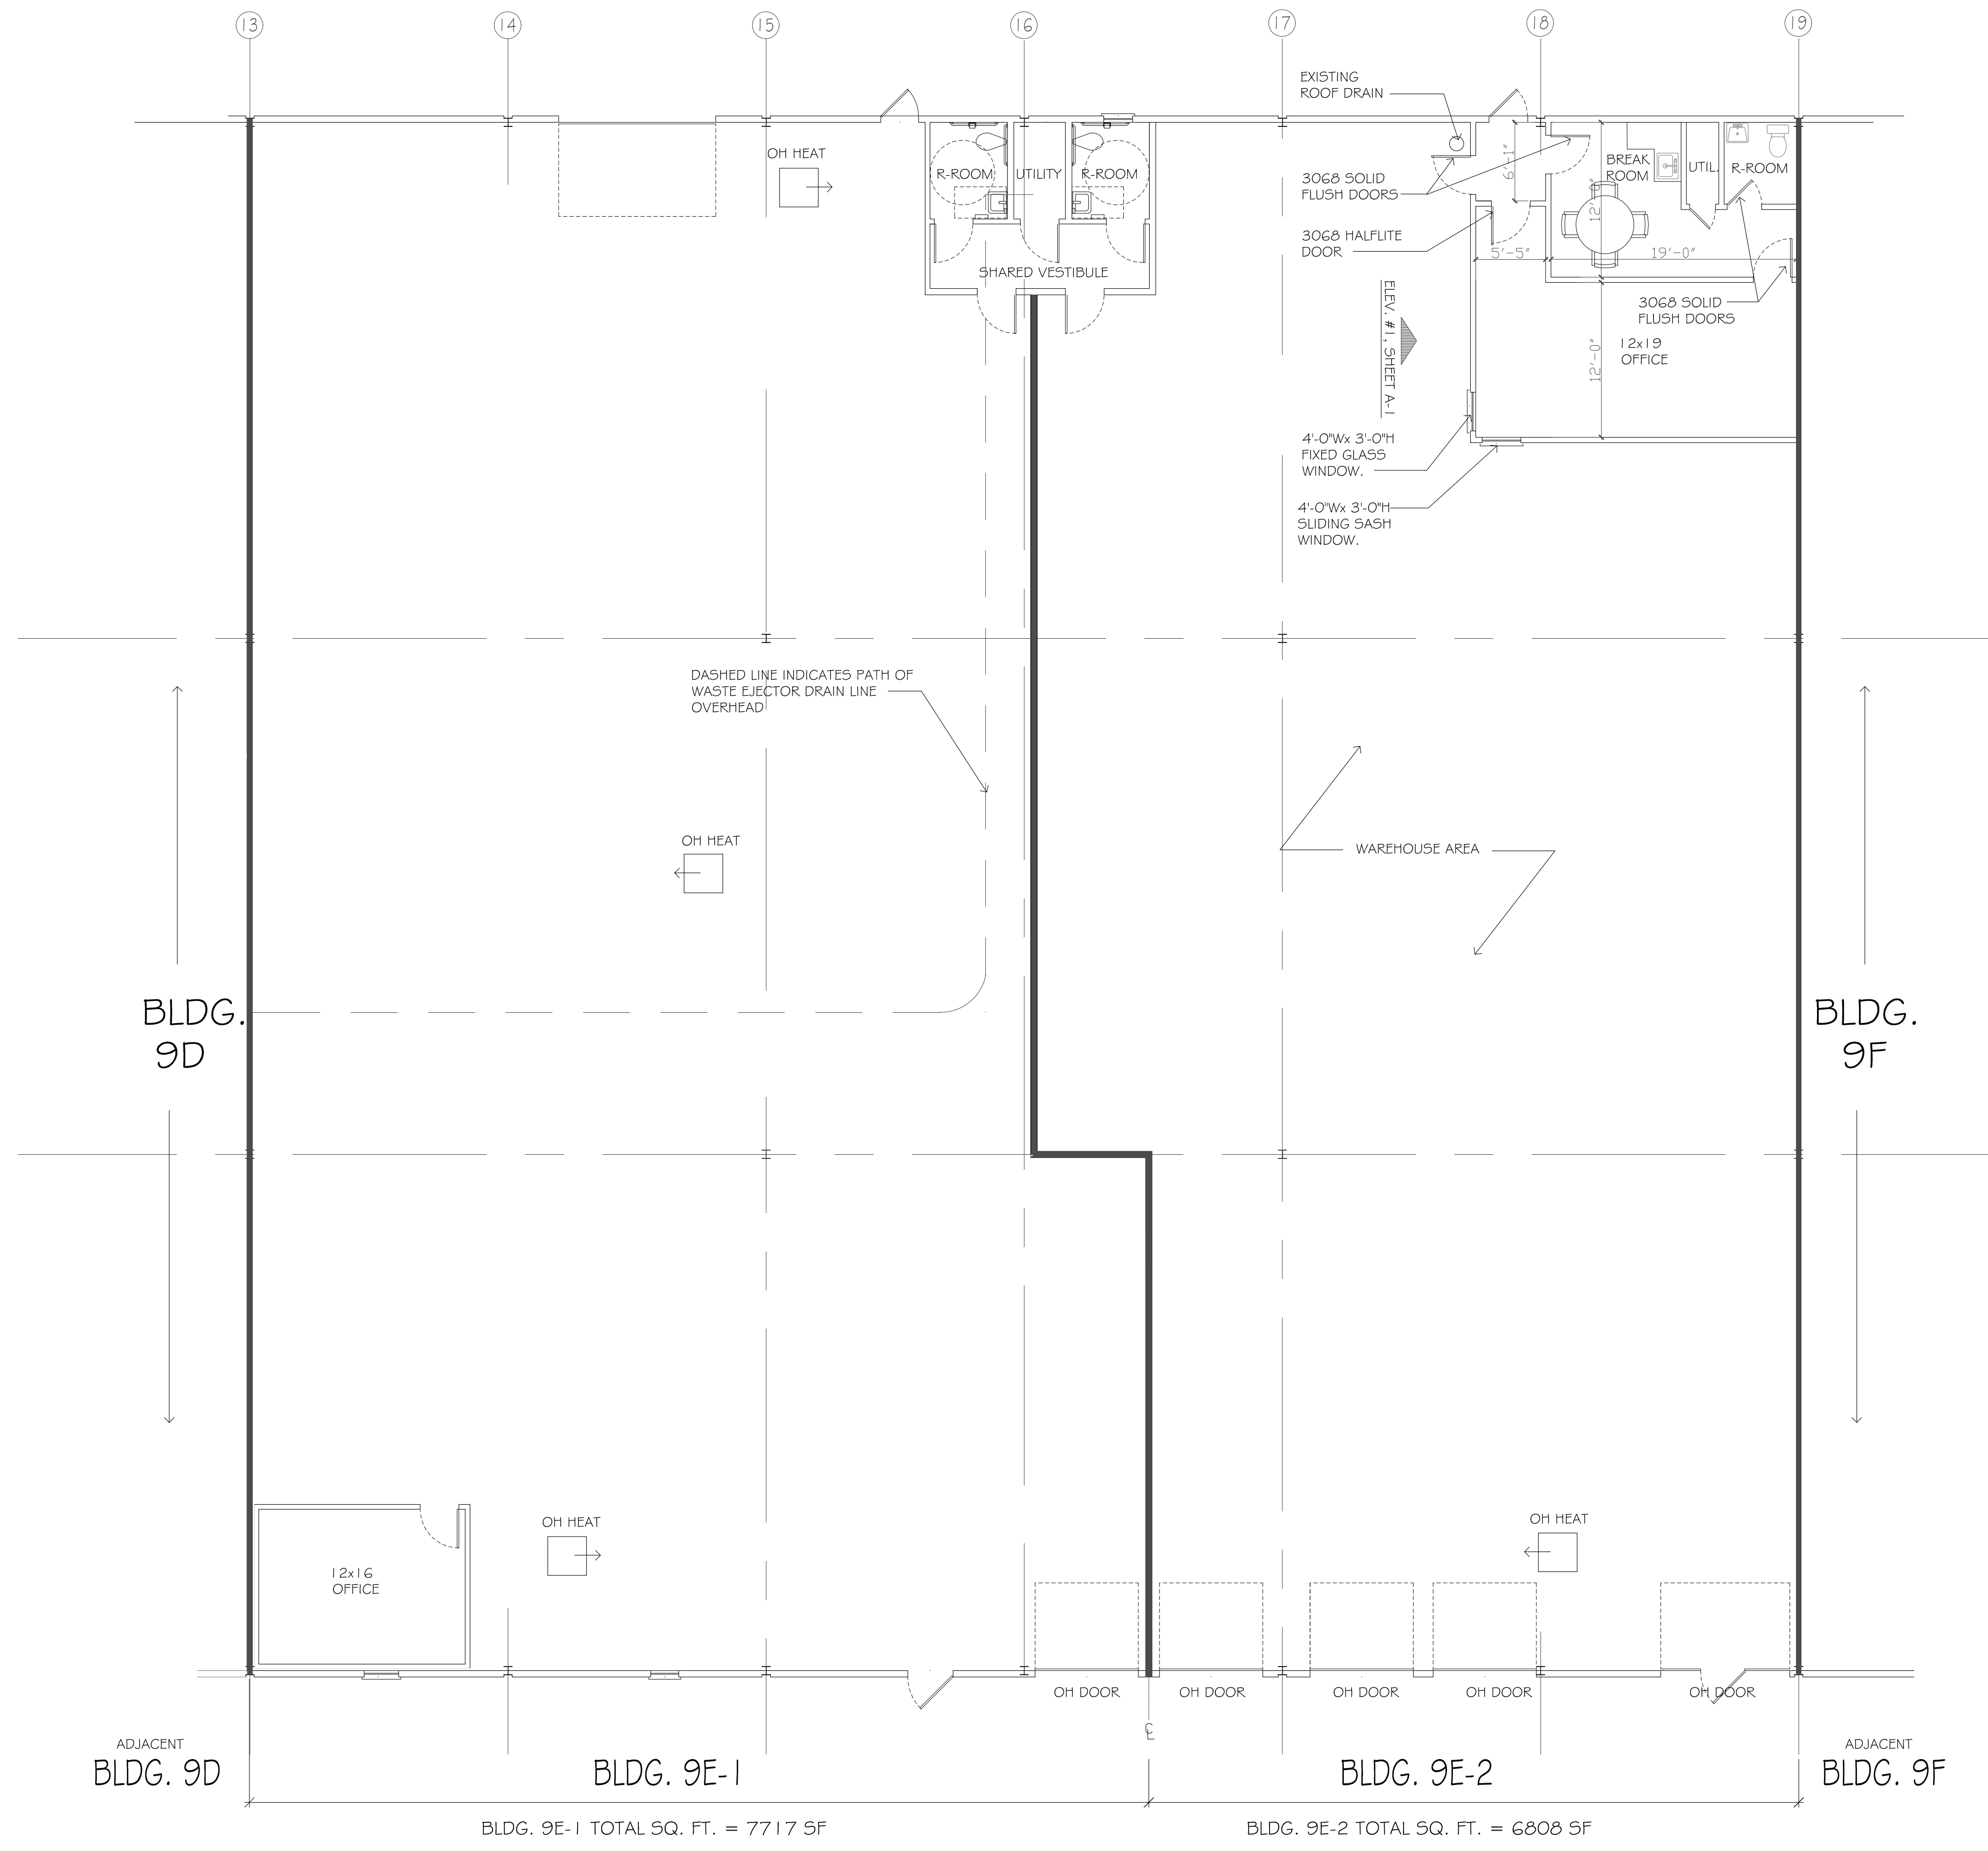

② INTERIOR ELEVATION 'A'
SCALE: 1/4" = 1'-0"

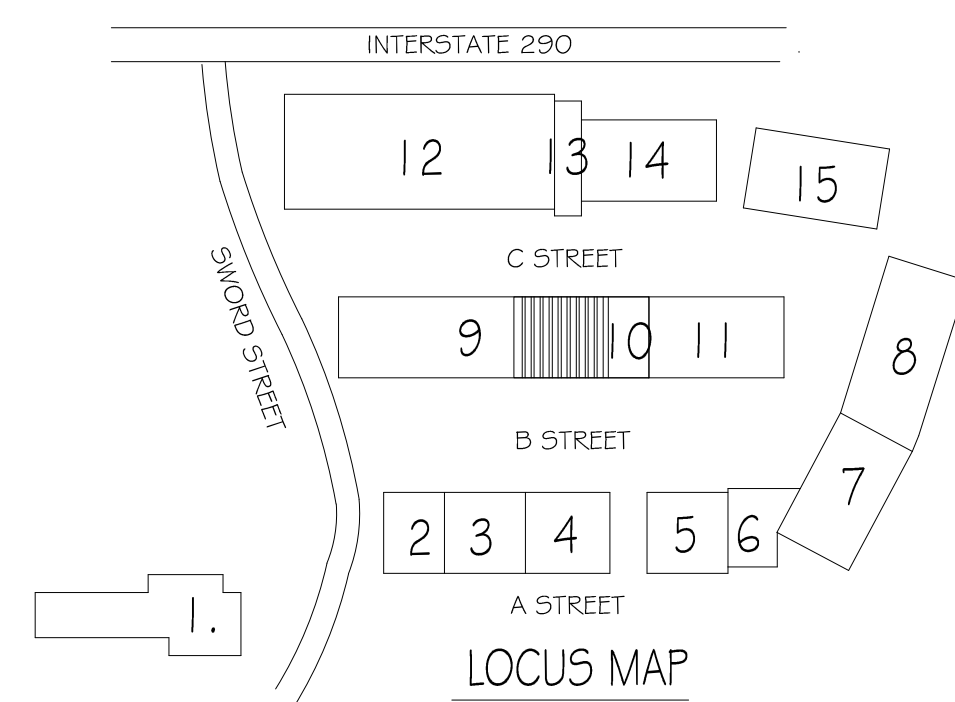

① BUILDING 9E FIRST FLOOR PLAN
SCALE: 1/8" = 1'-0"
SPRINKLER #1 IN BLDG 9B SERVES BLDGS 9E & 9F

RLDesign
114 Irving Avenue
Providence, R.I. 02906
508.404.8421

ARCHITECT _____
STAMP _____

REVISIONS		
REV. NO.	DATE	DESCRIPTION

CONSULTANTS _____

INTERIOR BUILDOUT
BUILDING 9E-2, STREET C
AUBURN INDUSTRIAL PARK,
AUBURN MA. 01501

SHEET TITLE	FLOOR PLAN AND REFLECTED CEILING PLAN	SHEET NUMBER	A-1
ISSUE DATE:	MAR. 22, 2012	SCALE:	AS NOTED
PROJECT NO.:		SHEET NO. 1 OF 1 SHEETS	
CAD DWG FILE:			
DRAWN BY:	RAL		
CHK'D BY:			