

RL
DESIGN

114 Irving Avenue
Providence, R.I. 02906
508.404.8421

BUILDING 16
48 SWORD STREET AUBURN, MA.

FIRST FLOOR PLAN

REVISIONS:

DATE :
12-5-14

LEVEL


1st Flr.

FILE :


SCALE:
AS NOTED

DRAWING No.

A-1

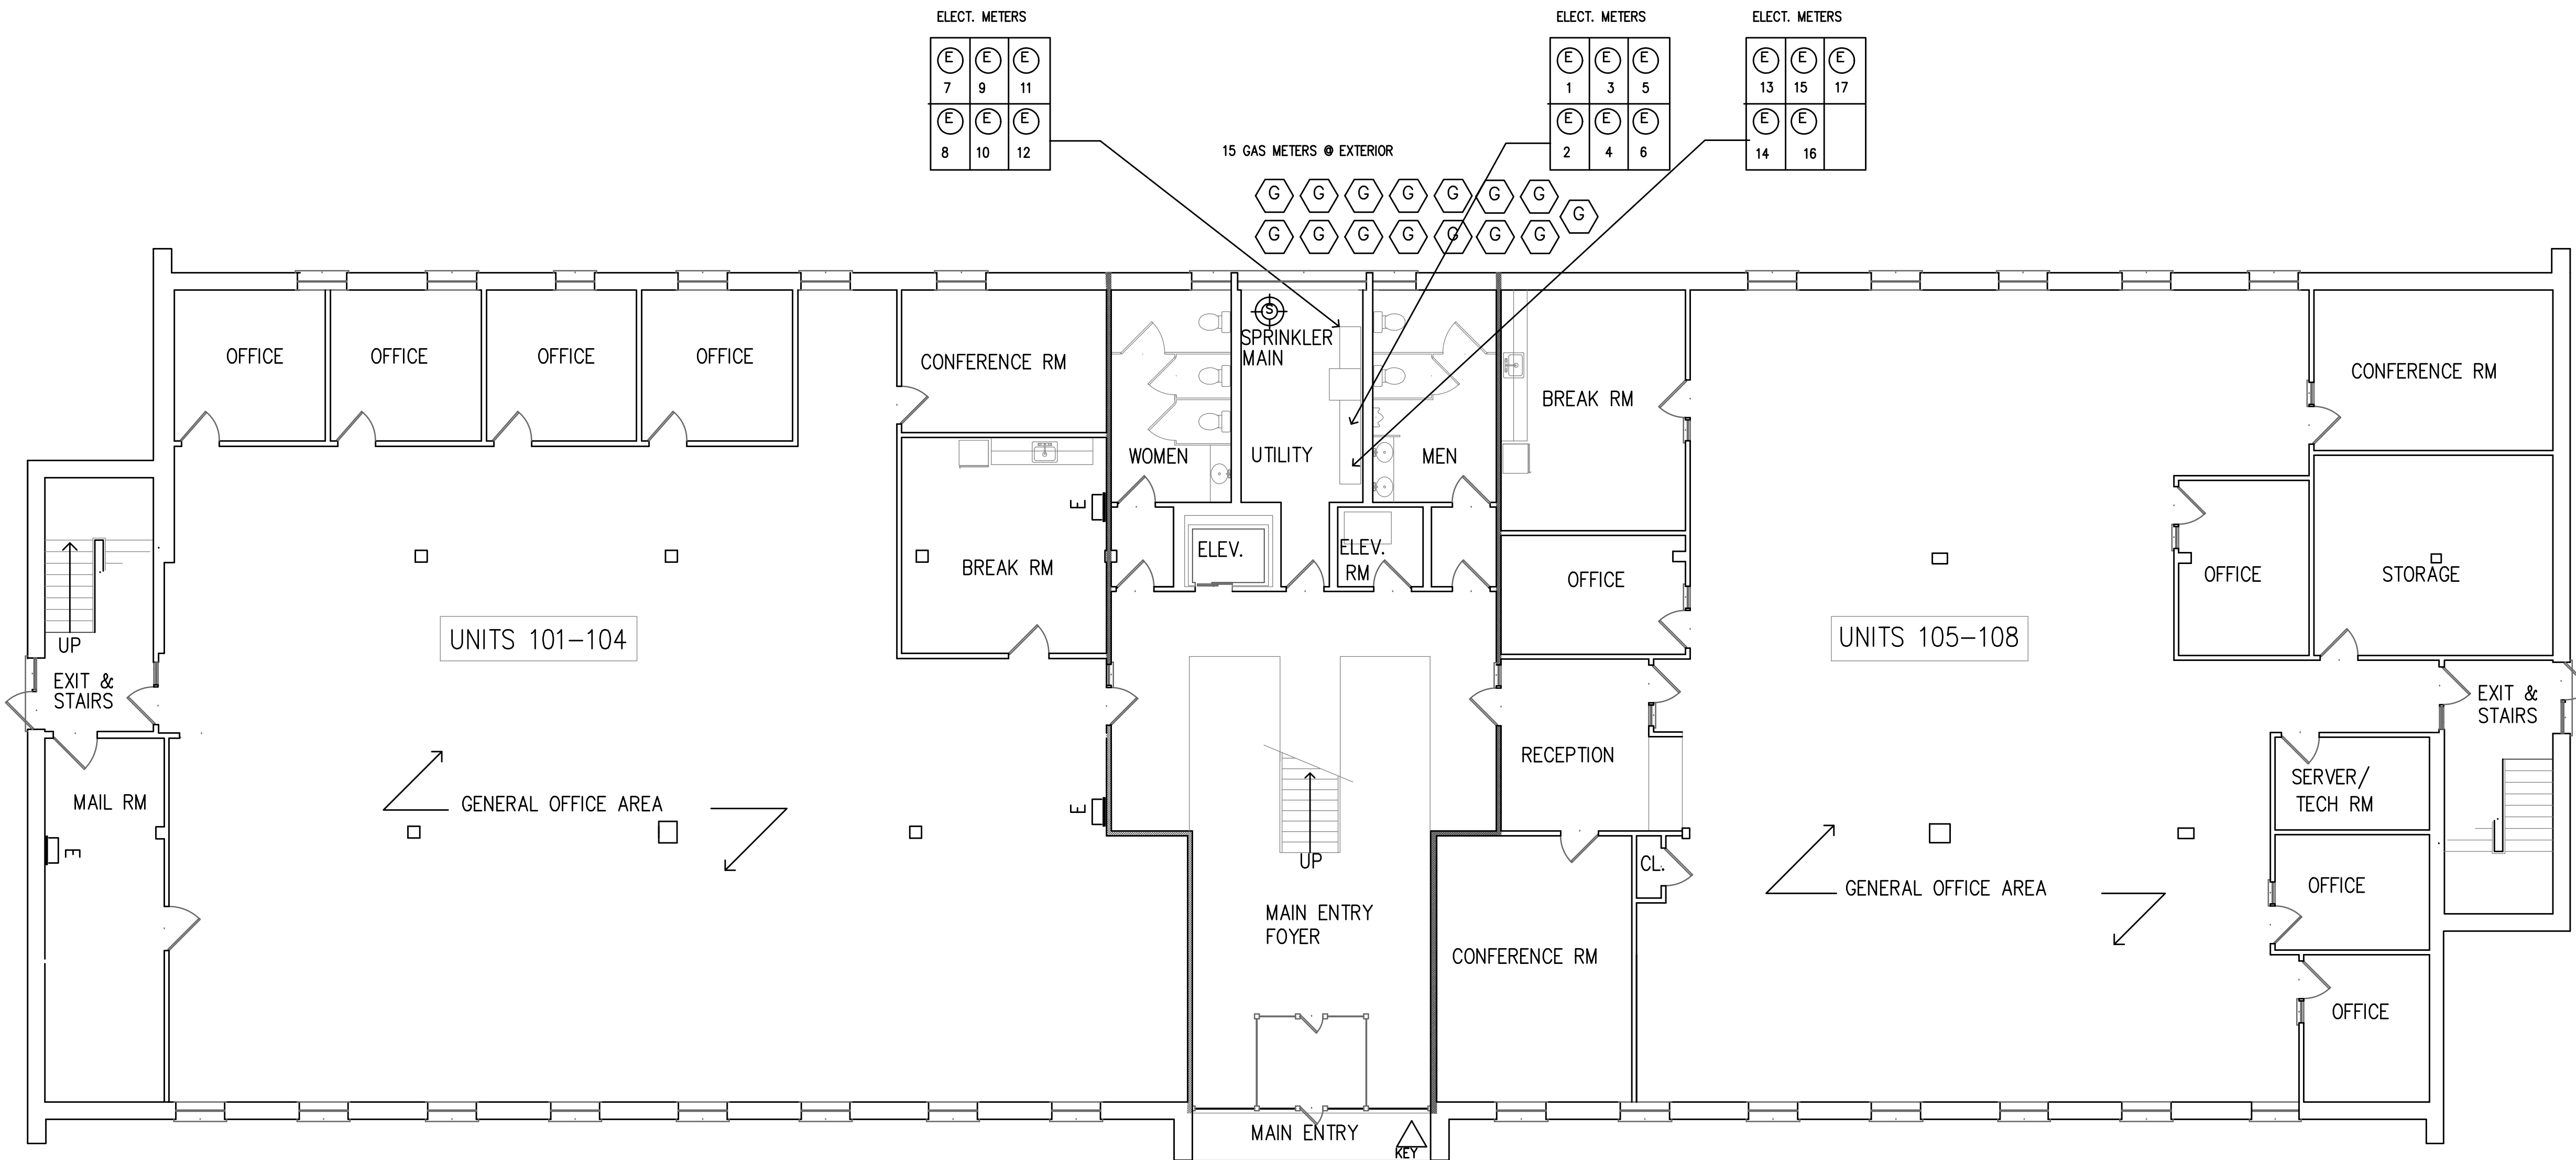

① FIRST FLOOR PLAN
SCALE: 1/8" = 1'-0"

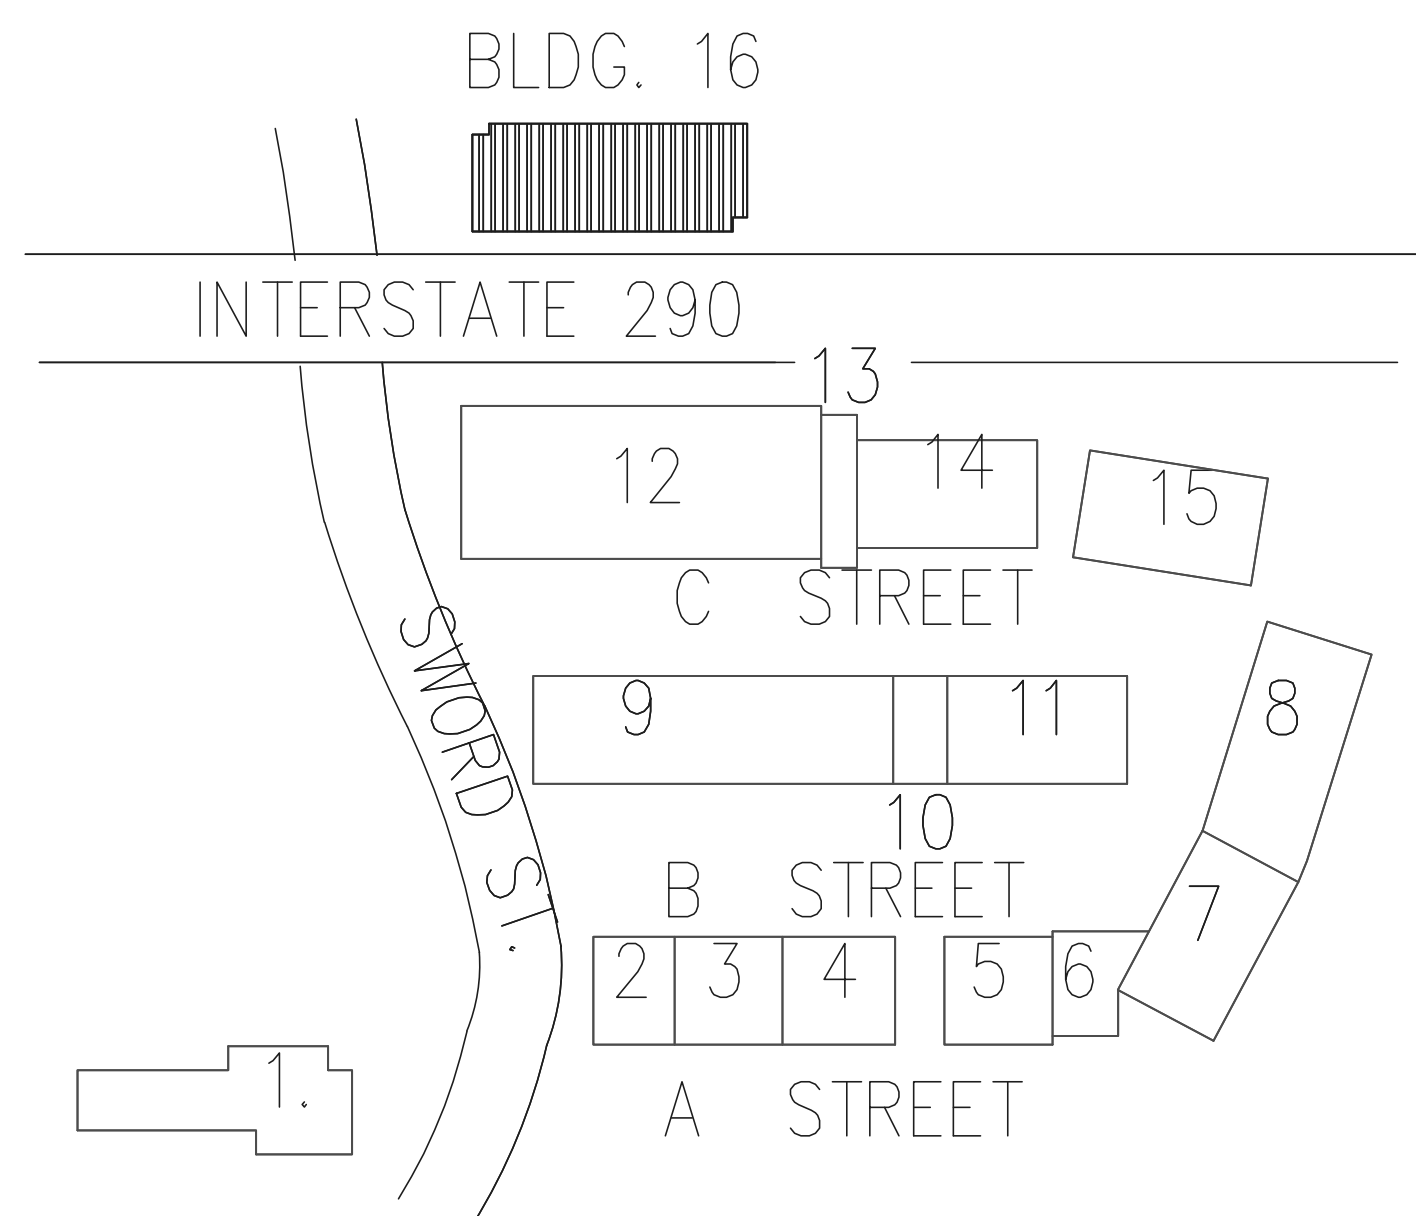

LOCUS MAP

BLDG 16 FLOOR AREA SUMMARY

| | |
|--------------------------|----------------|
| UNITS 101-104 = | 5,580 SQ. FT. |
| UNITS 105-108 = | 5,470 SQ. FT. |
| TOTAL AREA CIRCULATION = | 2,252 SQ. FT. |
| TOTAL SQ. FT. 1ST FLR = | 13,302 SQ. FT. |
| TOTAL SQ. FT. 2ND FLR = | 13,302 SQ. FT. |
| TOTAL SQ. FT. BLDG. = | 26,604 SQ. FT. |

LEGEND-SYMBOLS

| | |
|-------------------|-----------------------------------------|
| ELEC. BREAKER BOX | SPRINKLER MAIN |
| ELEC. METER | KNOCK BOX |
| GAS METER | SHADED WALLS INDICATE TENANT BOUNDARIES |