



**RL
DESIGN**

114 Irving Avenue
Providence, R.I. 02906
508.404.8421

**BUILDING 16
48 SWORD STREET AUBURN, MA.
SECOND FLOOR PLAN**

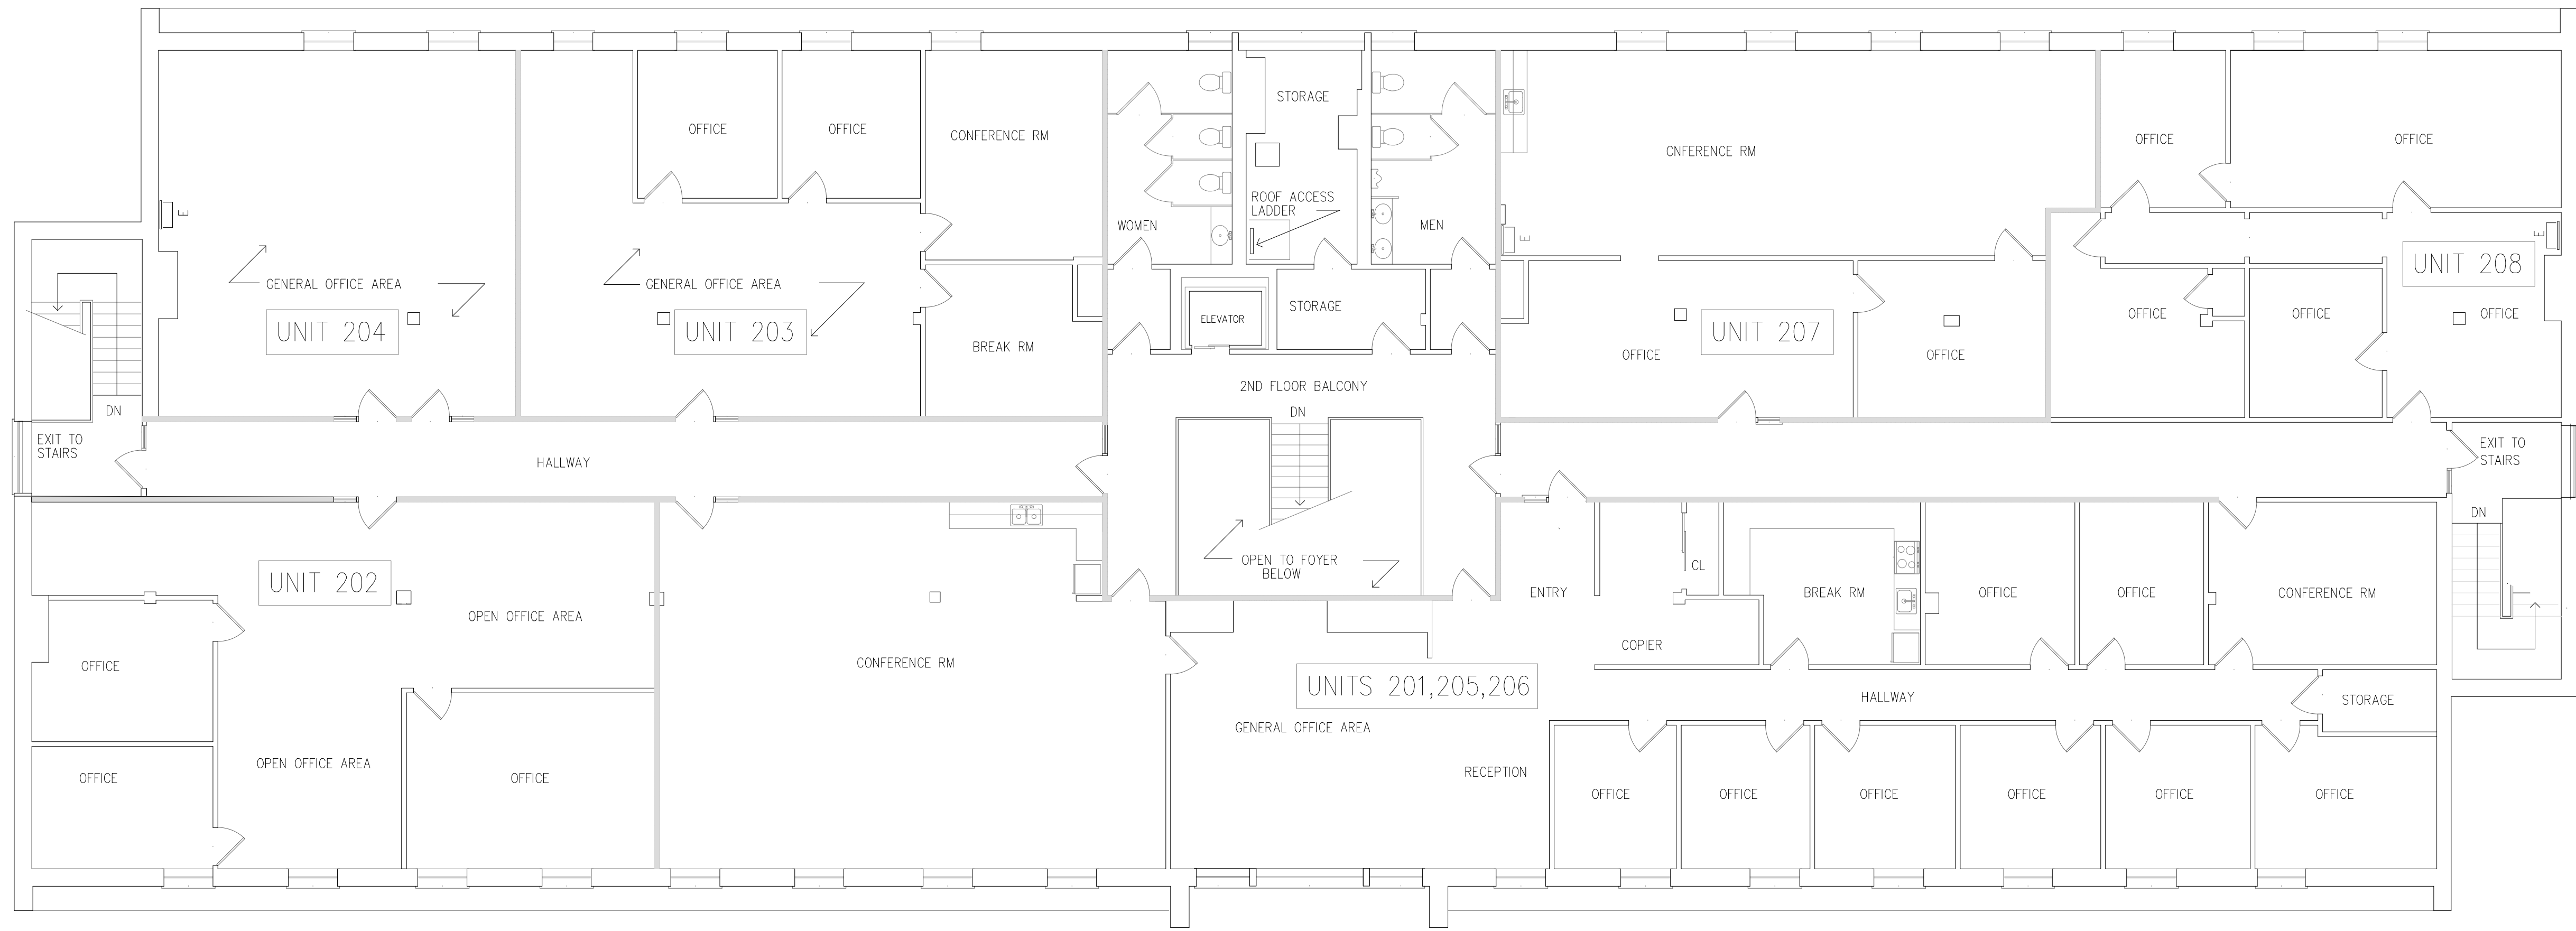

1 BUILDING #16 SECOND FLOOR PLAN
SCALE: 1/8" = 1'-0"

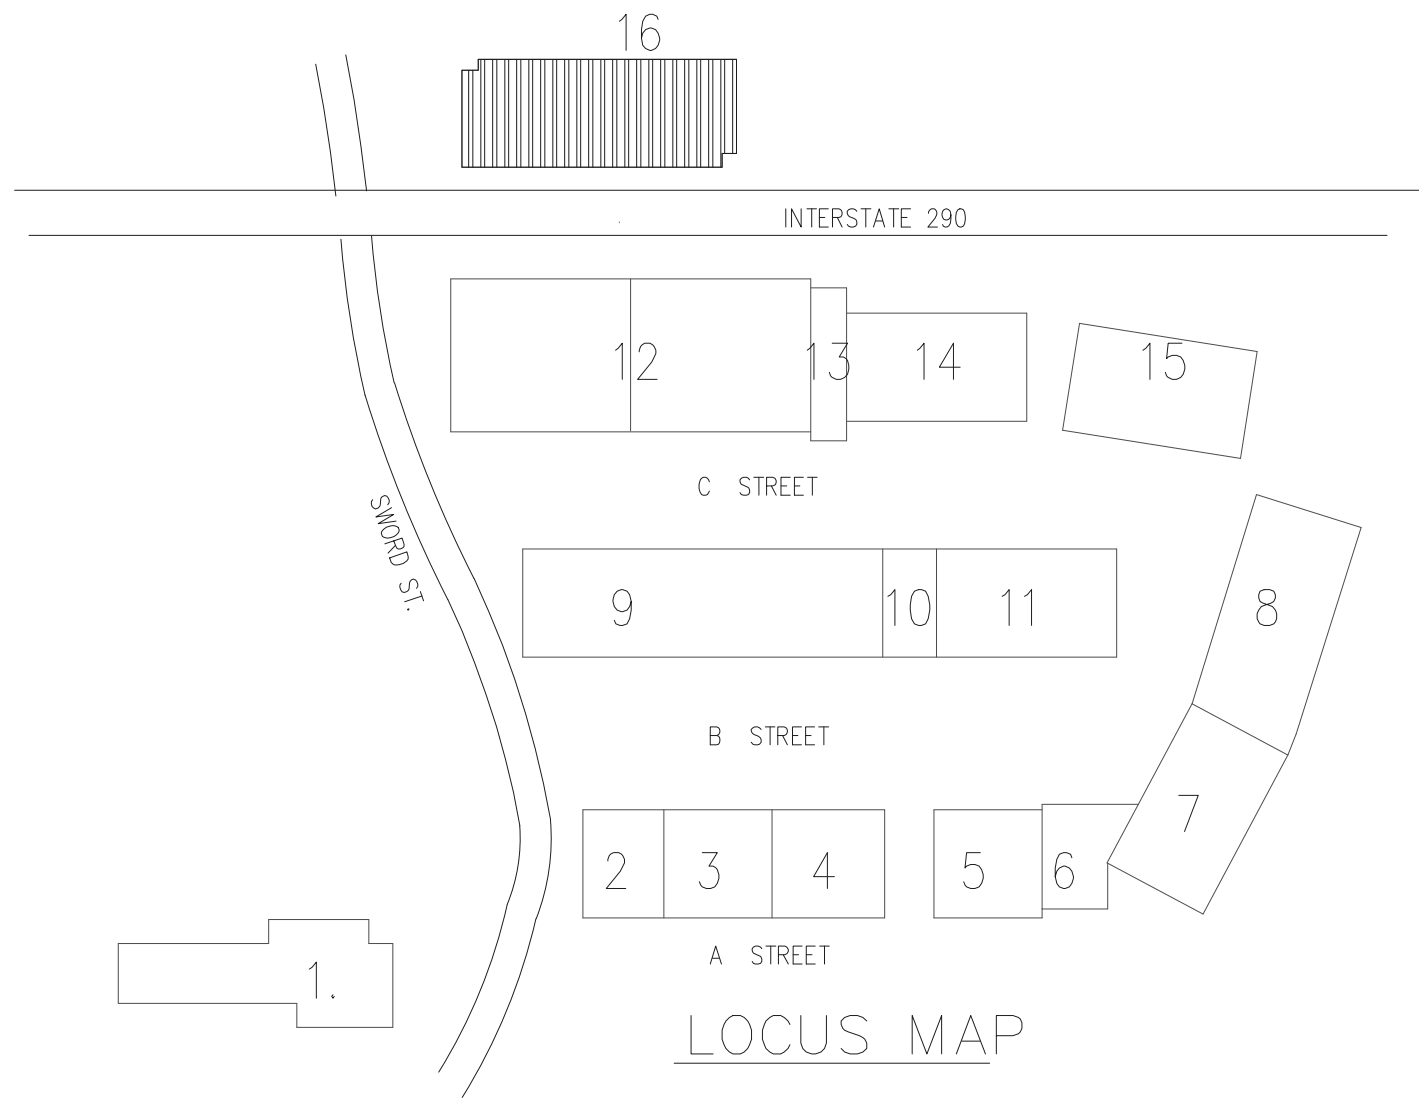

BLDG 16 2nd FLOOR AREA SUMMARY

UNIT 208 =	1,227	SQ. FT.
UNIT 207 =	1,398	SQ. FT.
UNIT 203 =	1,426	SQ. FT.
UNIT 204 =	909	SQ. FT.
UNITS 201,205,206 =	4,098	SQ. FT.
UNIT 202 =	1558	SQ. FT.
TOTAL AREA CIRCULATION =	2,686	SQ. FT.
TOTAL SQ. FT. 2ND FLR =	13,302	SQ. FT.
TOTAL SQ. FT. 1ST FLR =	13,302	SQ. FT.
TOTAL SQ. FT. BLDG. =	26,604	SQ. FT.

LEGEND—SYMBOLS

	ELEC. BREAKER BOX		SPRINKLER MAIN
	ELEC. METER		KNOCK BOX
	GAS METER	SHADED WALLS INDICATE TENANT BOUNDARIES	

REVISIONS:

DATE :
12-5-14

LEVEL

2nd Flr.

FILE :

SCALE:
AS NOTED

DRAWING No.

A-2