



RL
DESIGN

114 Irving Avenue
Providence, R.I. 02906
508.404.8421

BUILDING 16
48 SWORD STREET AUBURN, MA.

FIRST FLOOR PLAN

REVISIONS:

DATE :
12-5-14

LEVEL


1st Flr.

FILE :


SCALE:
AS NOTED

DRAWING No.

A-1

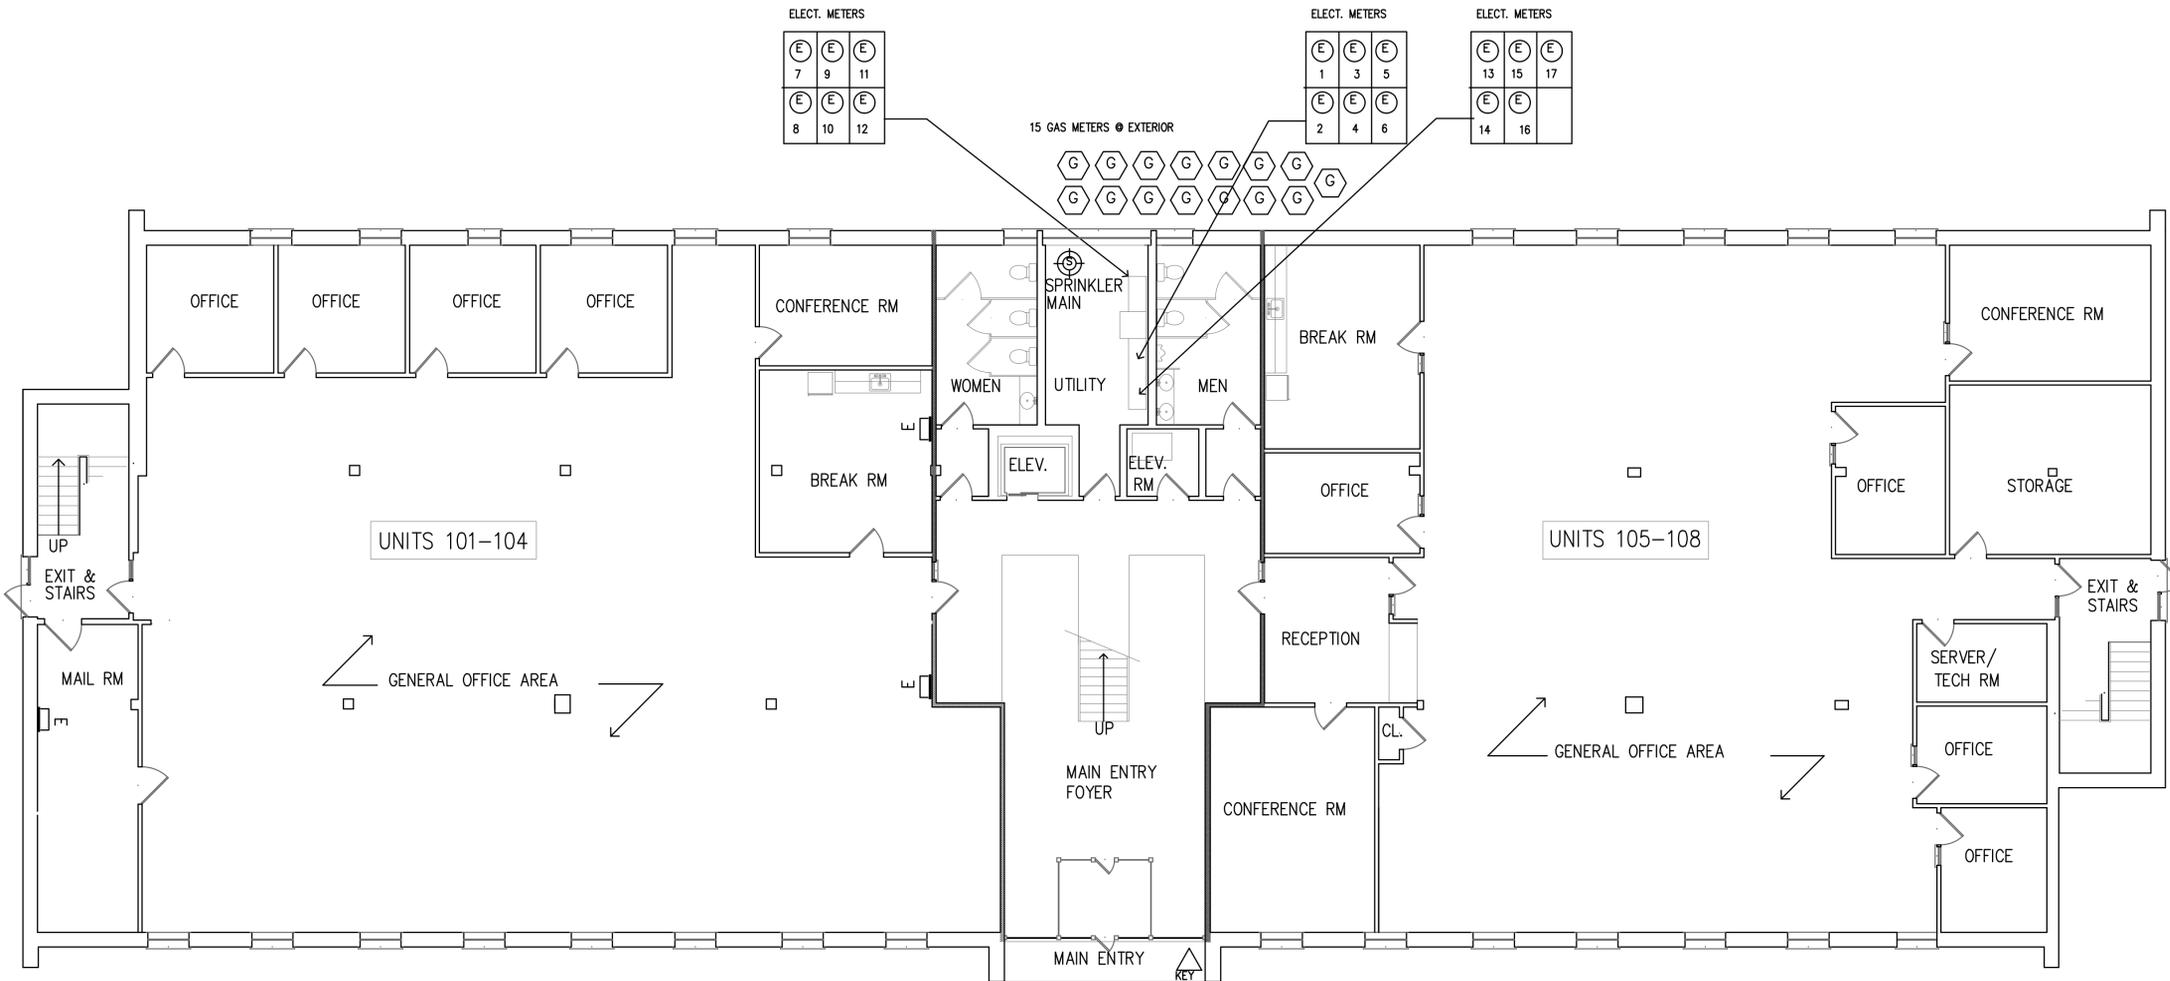

① FIRST FLOOR PLAN
SCALE: 1/8" = 1'-0"

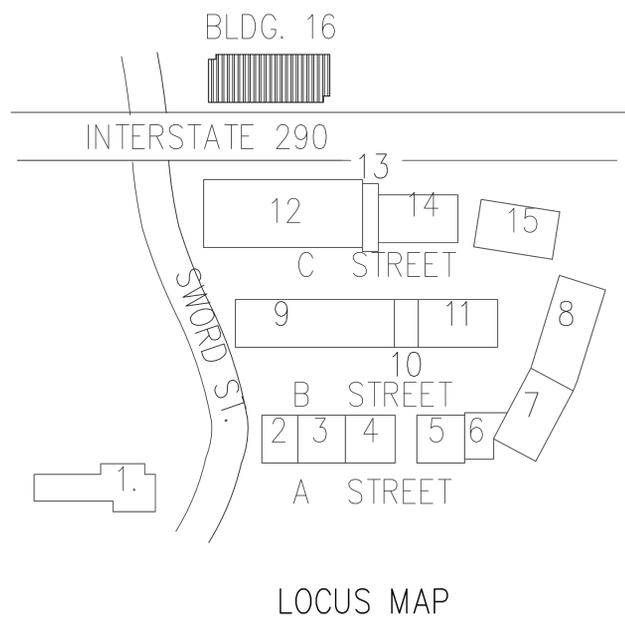

BLDG 16 FLOOR AREA SUMMARY

UNITS 101-104 =	5,580 SQ. FT.
UNITS 105-108 =	5,470 SQ. FT.
TOTAL AREA CIRCULATION =	2,252 SQ. FT.
TOTAL SQ. FT. 1ST FLR =	13,302 SQ. FT.
TOTAL SQ. FT. 2ND FLR =	13,302 SQ. FT.
TOTAL SQ. FT. BLDG. =	26,604 SQ. FT.

LEGEND—SYMBOLS

ELEC. BREAKER BOX	SPRINKLER MAIN
ELEC. METER	KNOCK BOX
GAS METER	SHADED WALLS INDICATE TENANT BOUNDARIES