

OFFICE AREA = 3206 SQ. FEET

OFFICE AREA = 413 SQ. FEET  
 WAREHOUSE AREA = 6325 SQ. FEET

TOTAL AREA = 6938 SQ. FEET

AREA = 8641 SQ. FEET

OFFICE AREA = 3215 SQ. FEET  
 WAREHOUSE AREA = 6452 SQ. FEET

TOTAL AREA = 9667 SQ. FEET

INTERSTATE 290

12A 12B 13 14 15

C STREET

9 10 11

B STREET

2 3 4 5 6

A STREET

SWORD ST.


LOCUS MAP

**BUILDINGS 9A, 9B, 9C, 9D FIRST FLOOR PLAN**

SPRINKLER #1 SERVES BLDGS 9A, 9B, 9C  
 SPRINKLER #2 SERVES BLDG 9D 9E 9F

**LEGEND-SYMBOLS**

	ELEC. BREAKER BOX		SPRINKLER MAIN
	ELEC. METER		KNOCK BOX
	GAS METER		OH HEAT. OVERHEAD HEATER

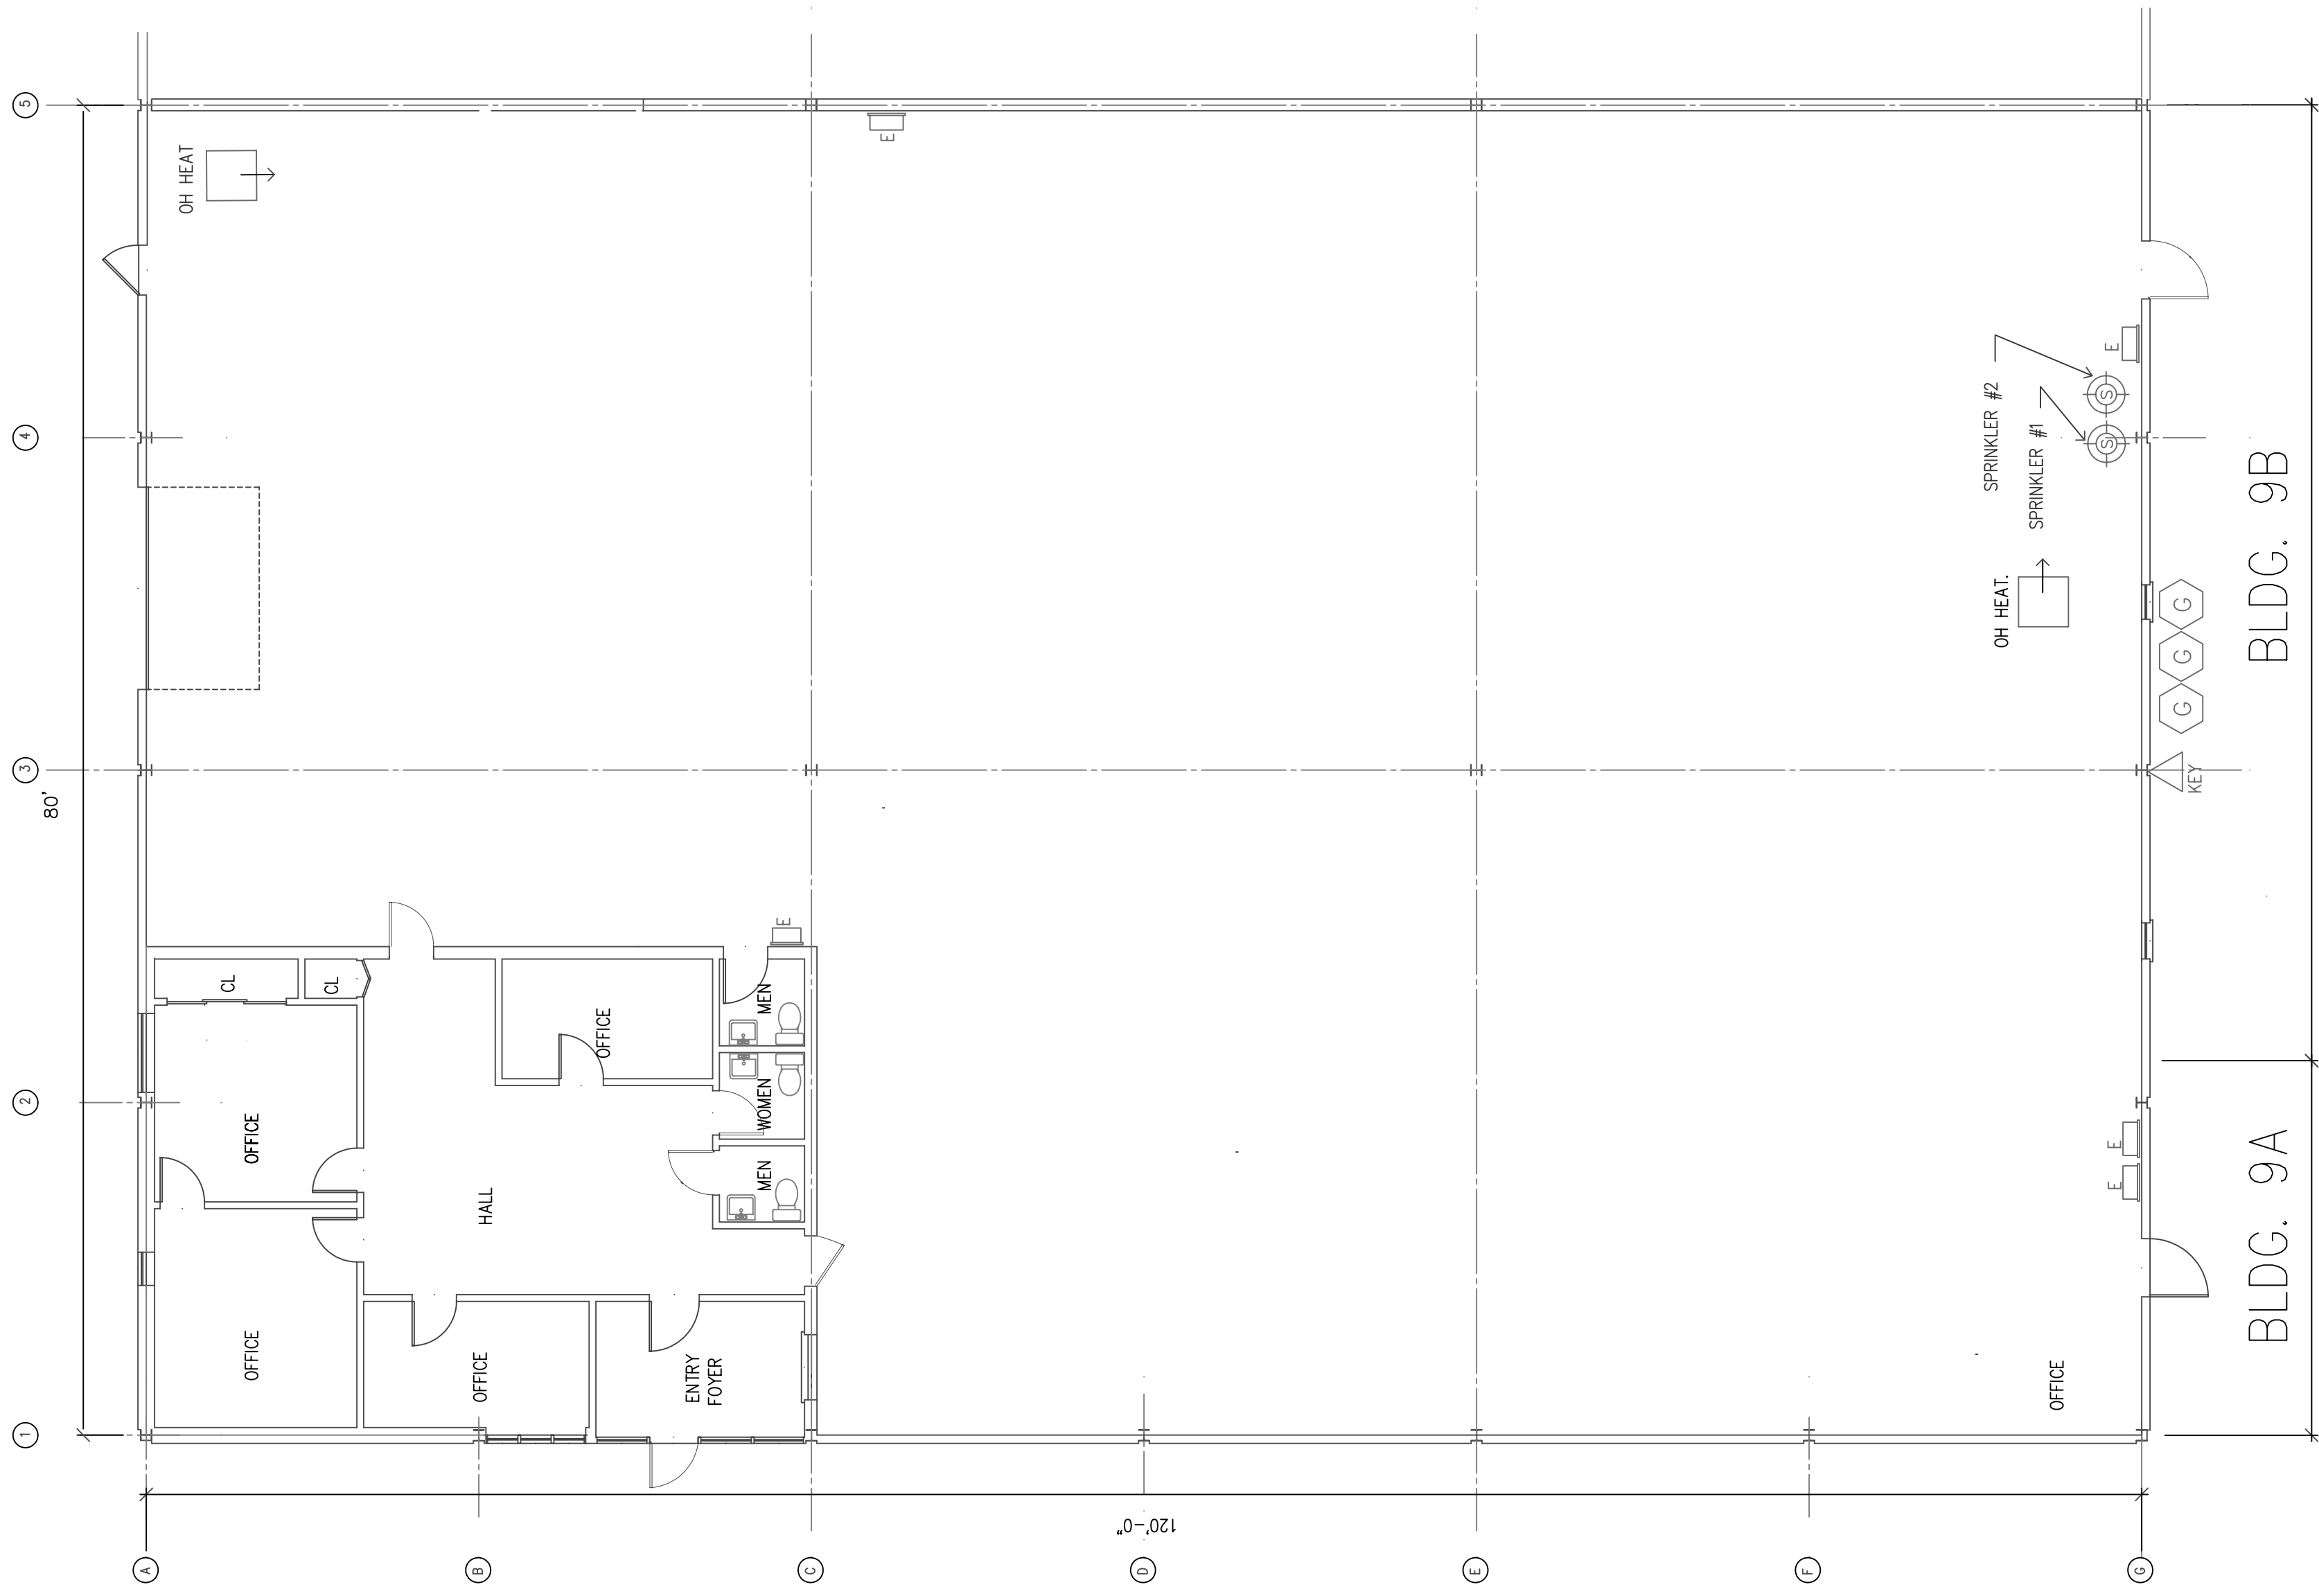


9A & 9B OFFICE AREA =	1,220 SQ. FEET
9A & 9B WAREHOUSE AREA =	8,924 SQ. FEET
TOTAL COMBINED AREA =	10,144 SQ. FEET

1 BUILDINGS 9A & 9B FLOOR PLAN  
SCALE: 1/8" = 1'-0"


SPRINKLER # 1 SERVES BLDGS 9A, 9B, 9C  
SPRINKLER #2 SERVES BLDG 9D 9E 9F

LEGEND-SYMBOLS	
	ELEC. BREAKER BOX
	ELEC. METER
	GAS METER
	SPRINKLER MAIN
	KNOCK BOX
	KEY
	OH HEAT.
	OVERHEAD HEATER

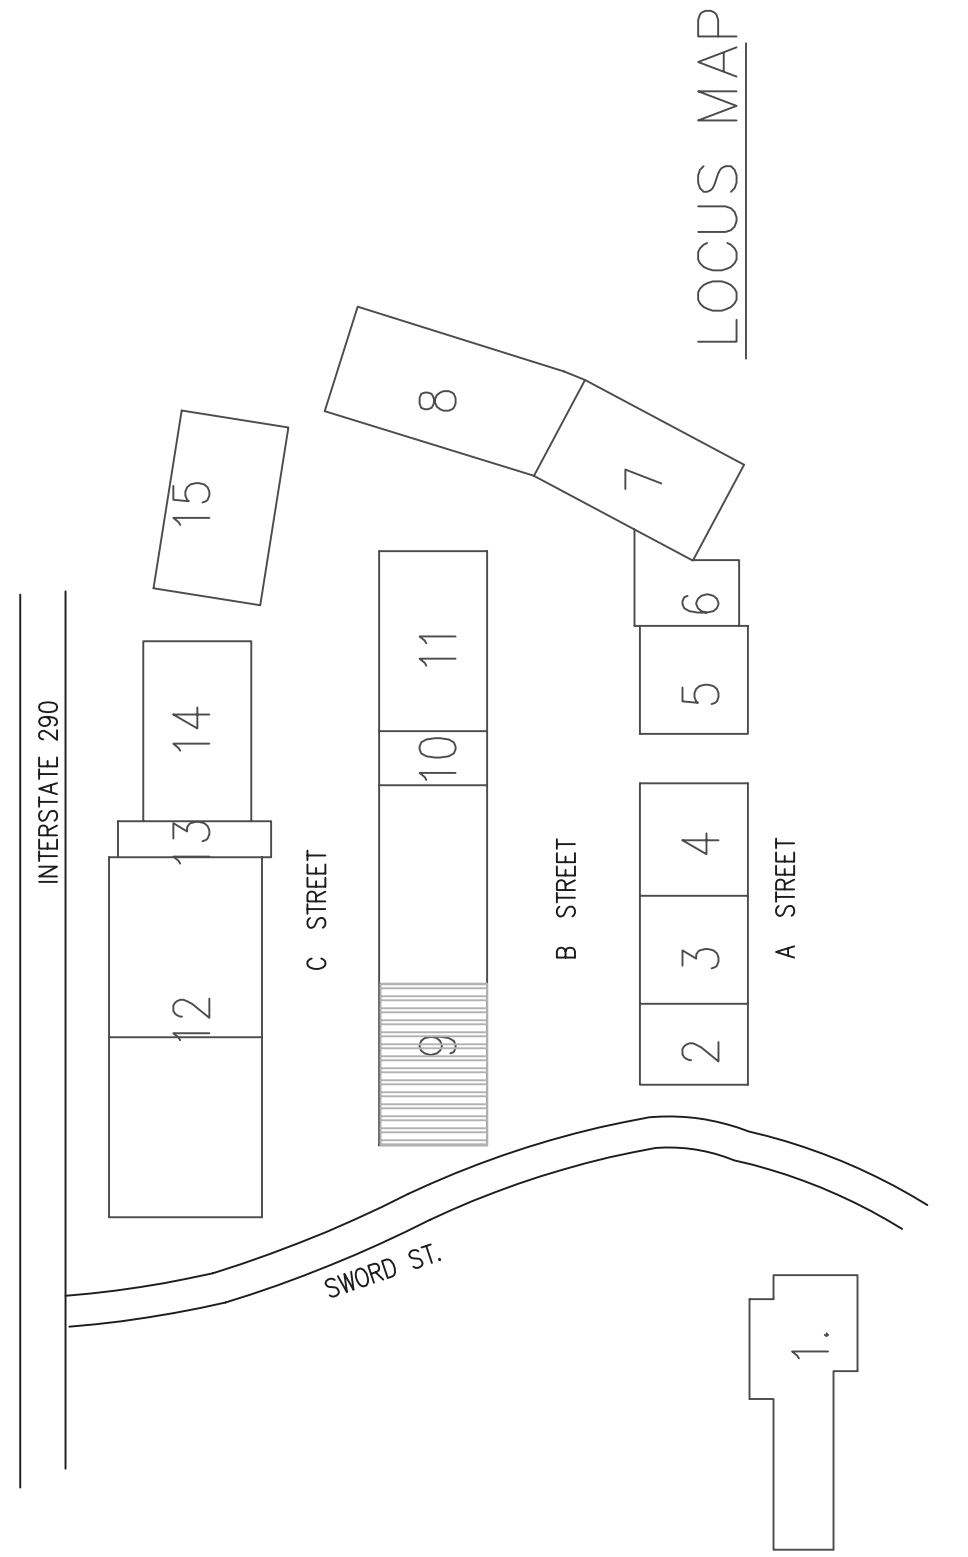

A-1

AUBURN INDUSTRIAL PARK, AUBURN, MA.  
BUILDINGS 9A & 9B FLOOR PLAN  
DATE : 25 AUGUST, 2009 SCALE: 1/8" = 1'-0"

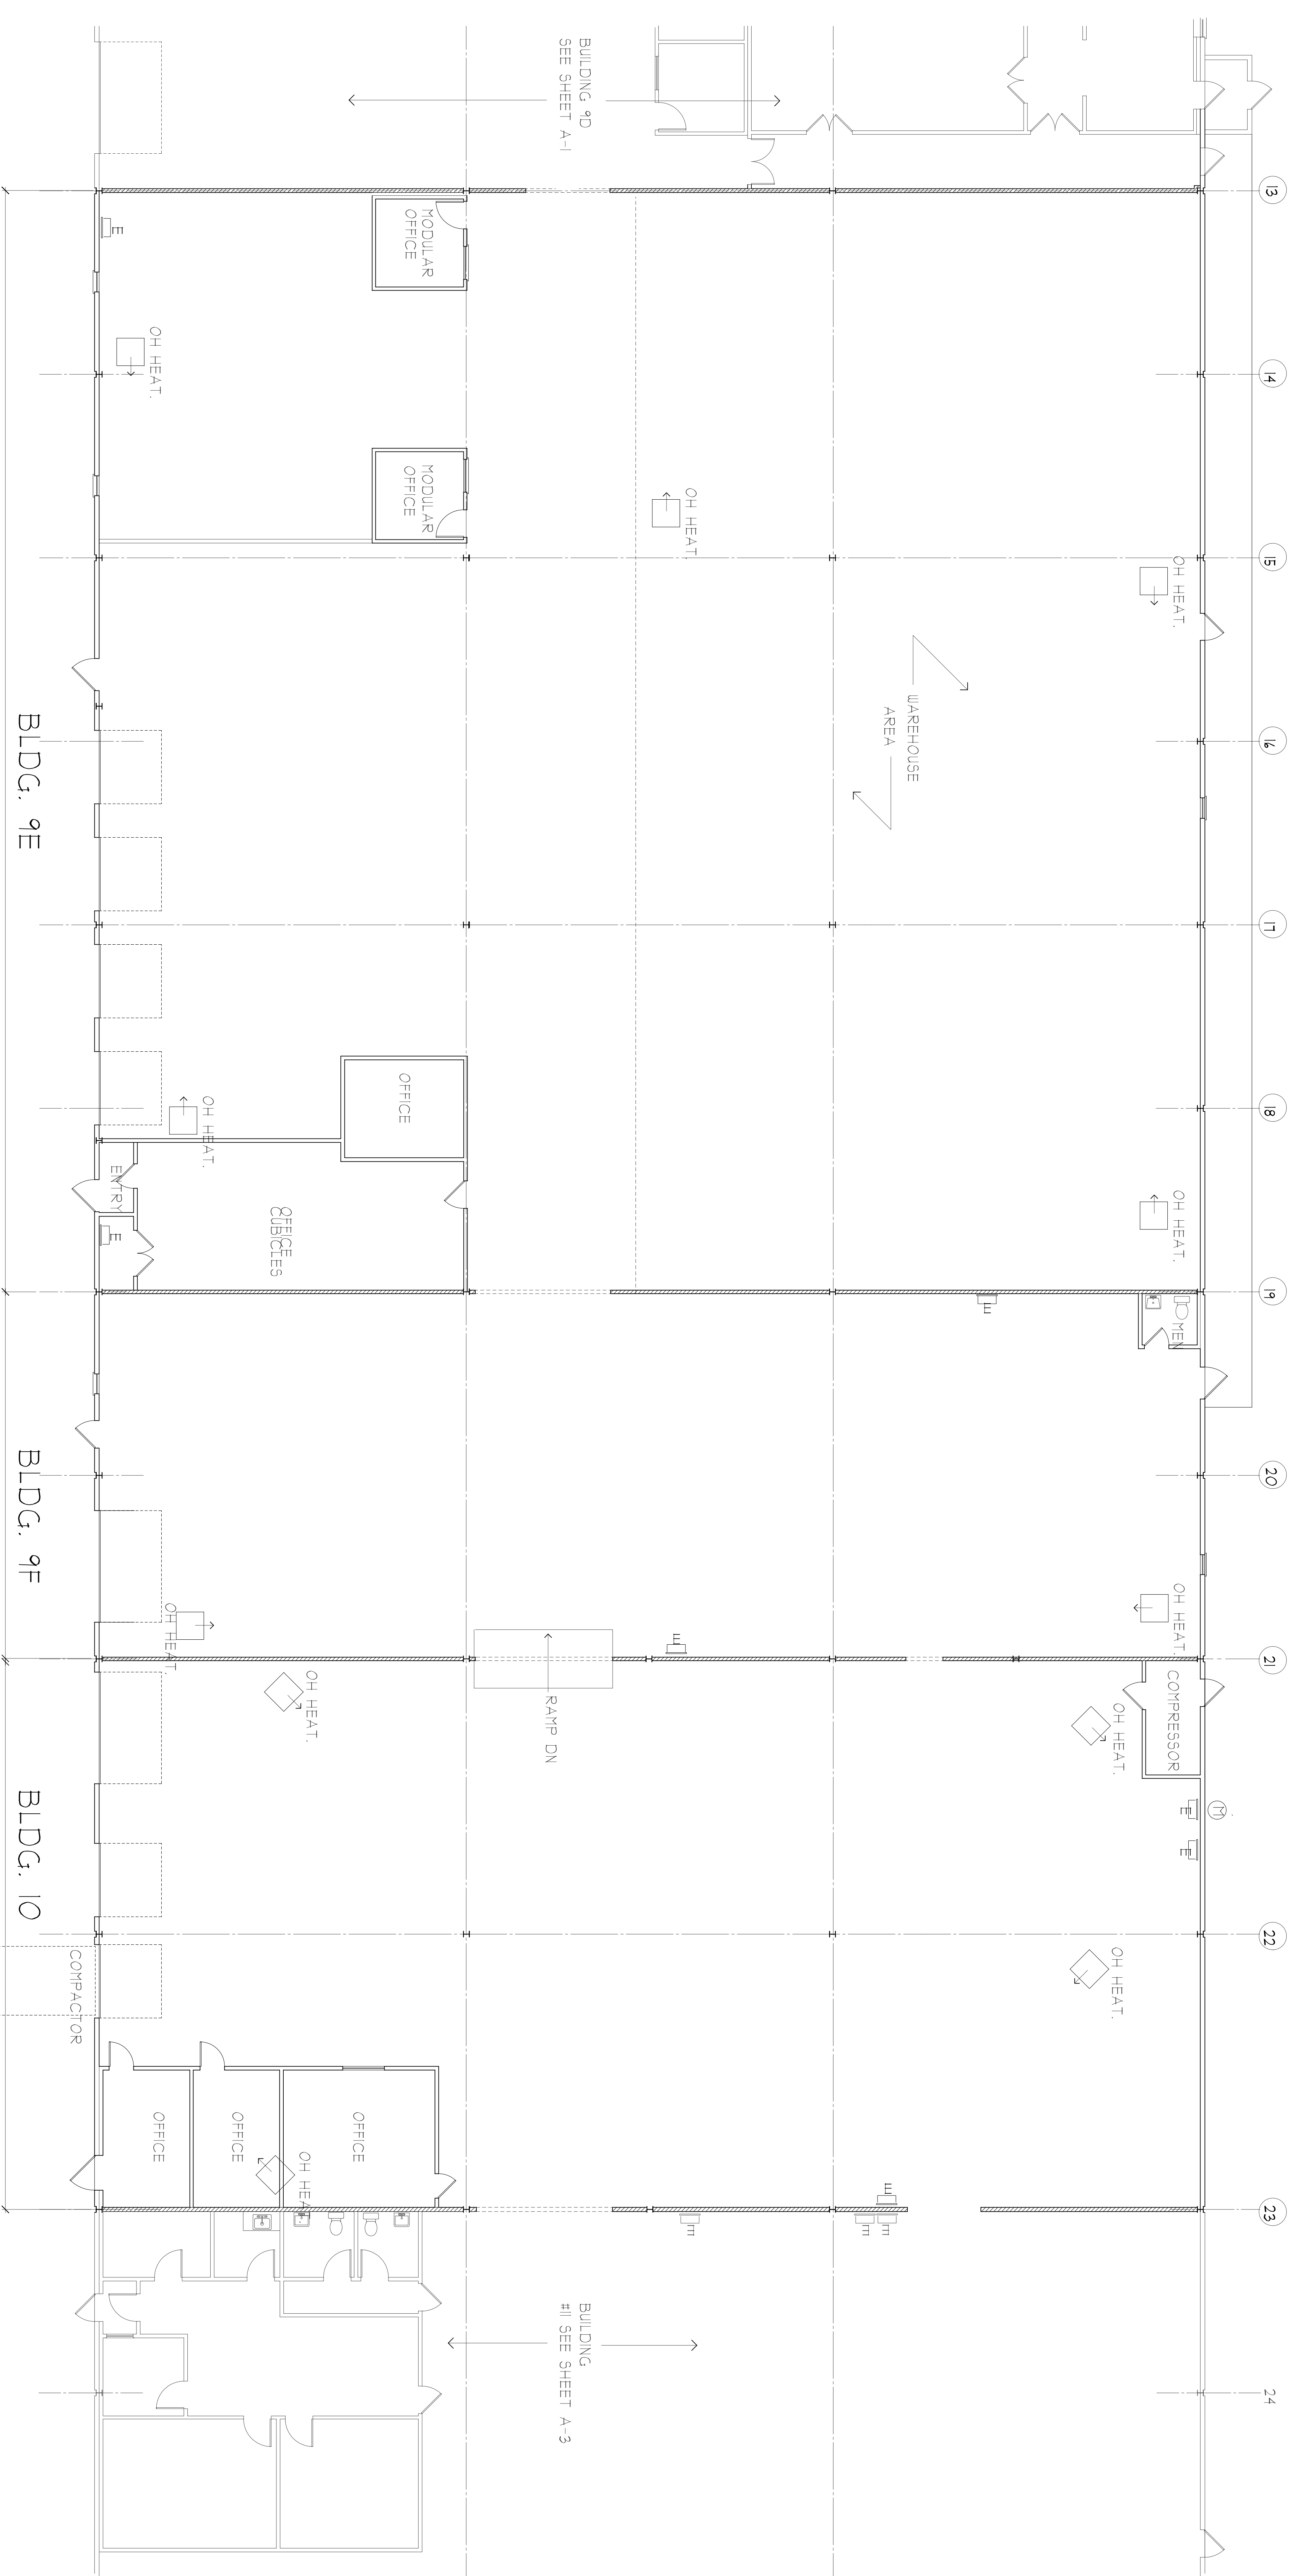

INTERSTATE 290


OFFICE AREA = 711 SQ. FEET  
 WAREHOUSE AREA = 13154 SQ. FEET  
 TOTAL SQ. FEET = 14525 SQ. FEET

TOTAL AREA = 4838 SQ. FEET

OFFICE AREA = 590 SQ. FEET  
 WAREHOUSE AREA = 6679 SQ. FEET  
 TOTAL AREA = 7269 SQ. FEET

**BUILDING 9E, 9F, 10 FIRST FLOOR PLAN**

SPRINKLER #1 IN BLDG. 9B SERVES BLDGS 9E & 9F  
 SPRINKLER IN BLDG. 11 SERVES BLDG. 10

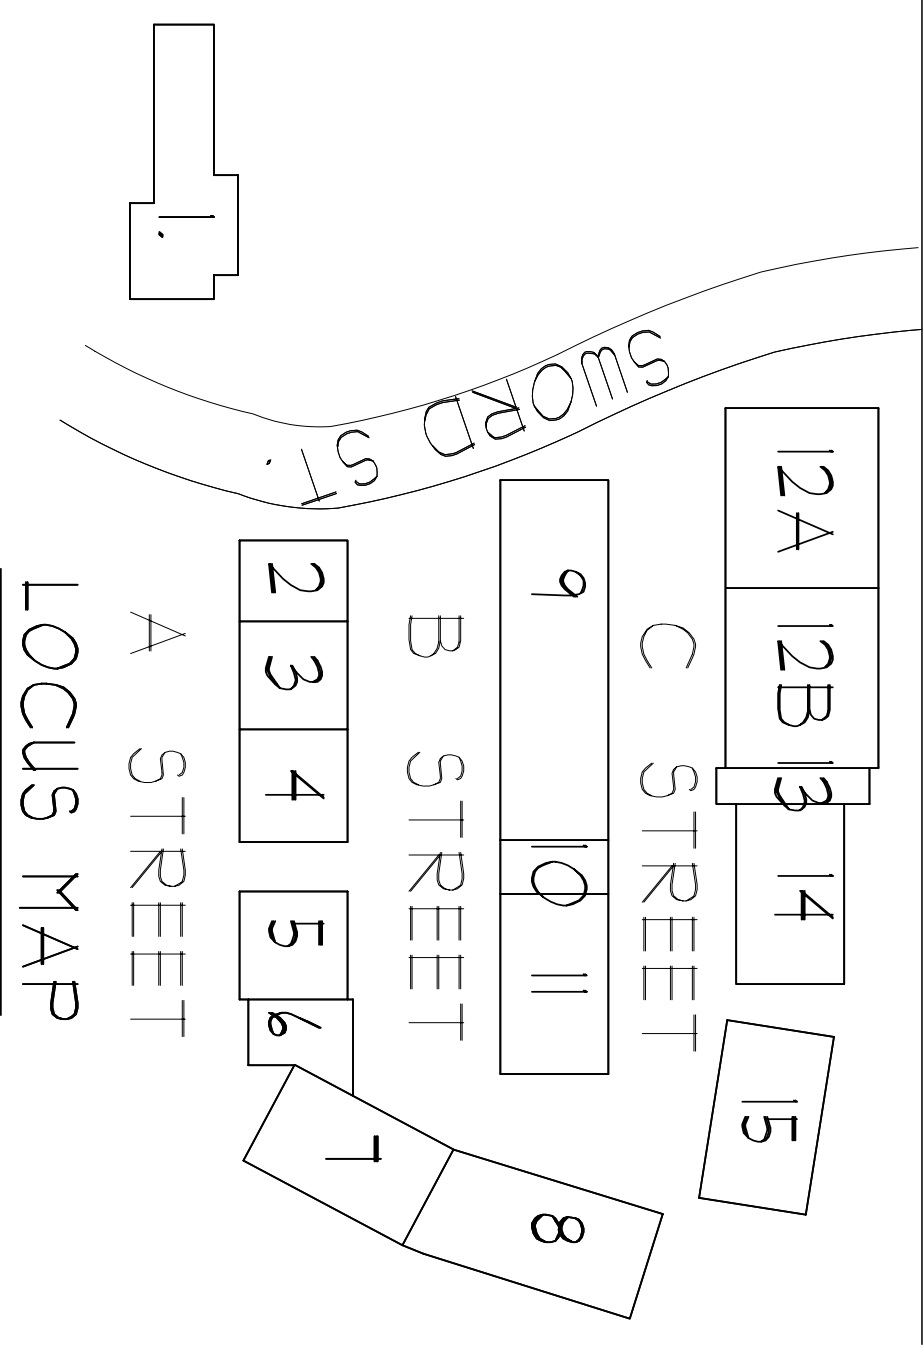

**LEGEND-SYMBOLS**

	ELEC. BREAKER BOX		SPRINKLER MAIN
	ELEC. METER		KNOCK BOX
	GAS METER		OH HEAT. OVERHEAD HEATER