

(12)	(62)
(13)	(63)
(14)	(64)
(15)	(65)
(16)	(66)
(11)	(67)
(18)	(68)
(19)	(69)
(80)	(10)
(81)	(11)

58	53
59	54
60	55
61	56
	57


46	38
47	39
48	40
49	41
50	42
51	43
52	44
	45

29	20
30	21
31	22
32	23
33	24
34	25
35	26
36	27
37	28


14	8
15	9
16	10
17	11
18	12
19	13

1
2
3
4
5
6
7

SWORD ST.

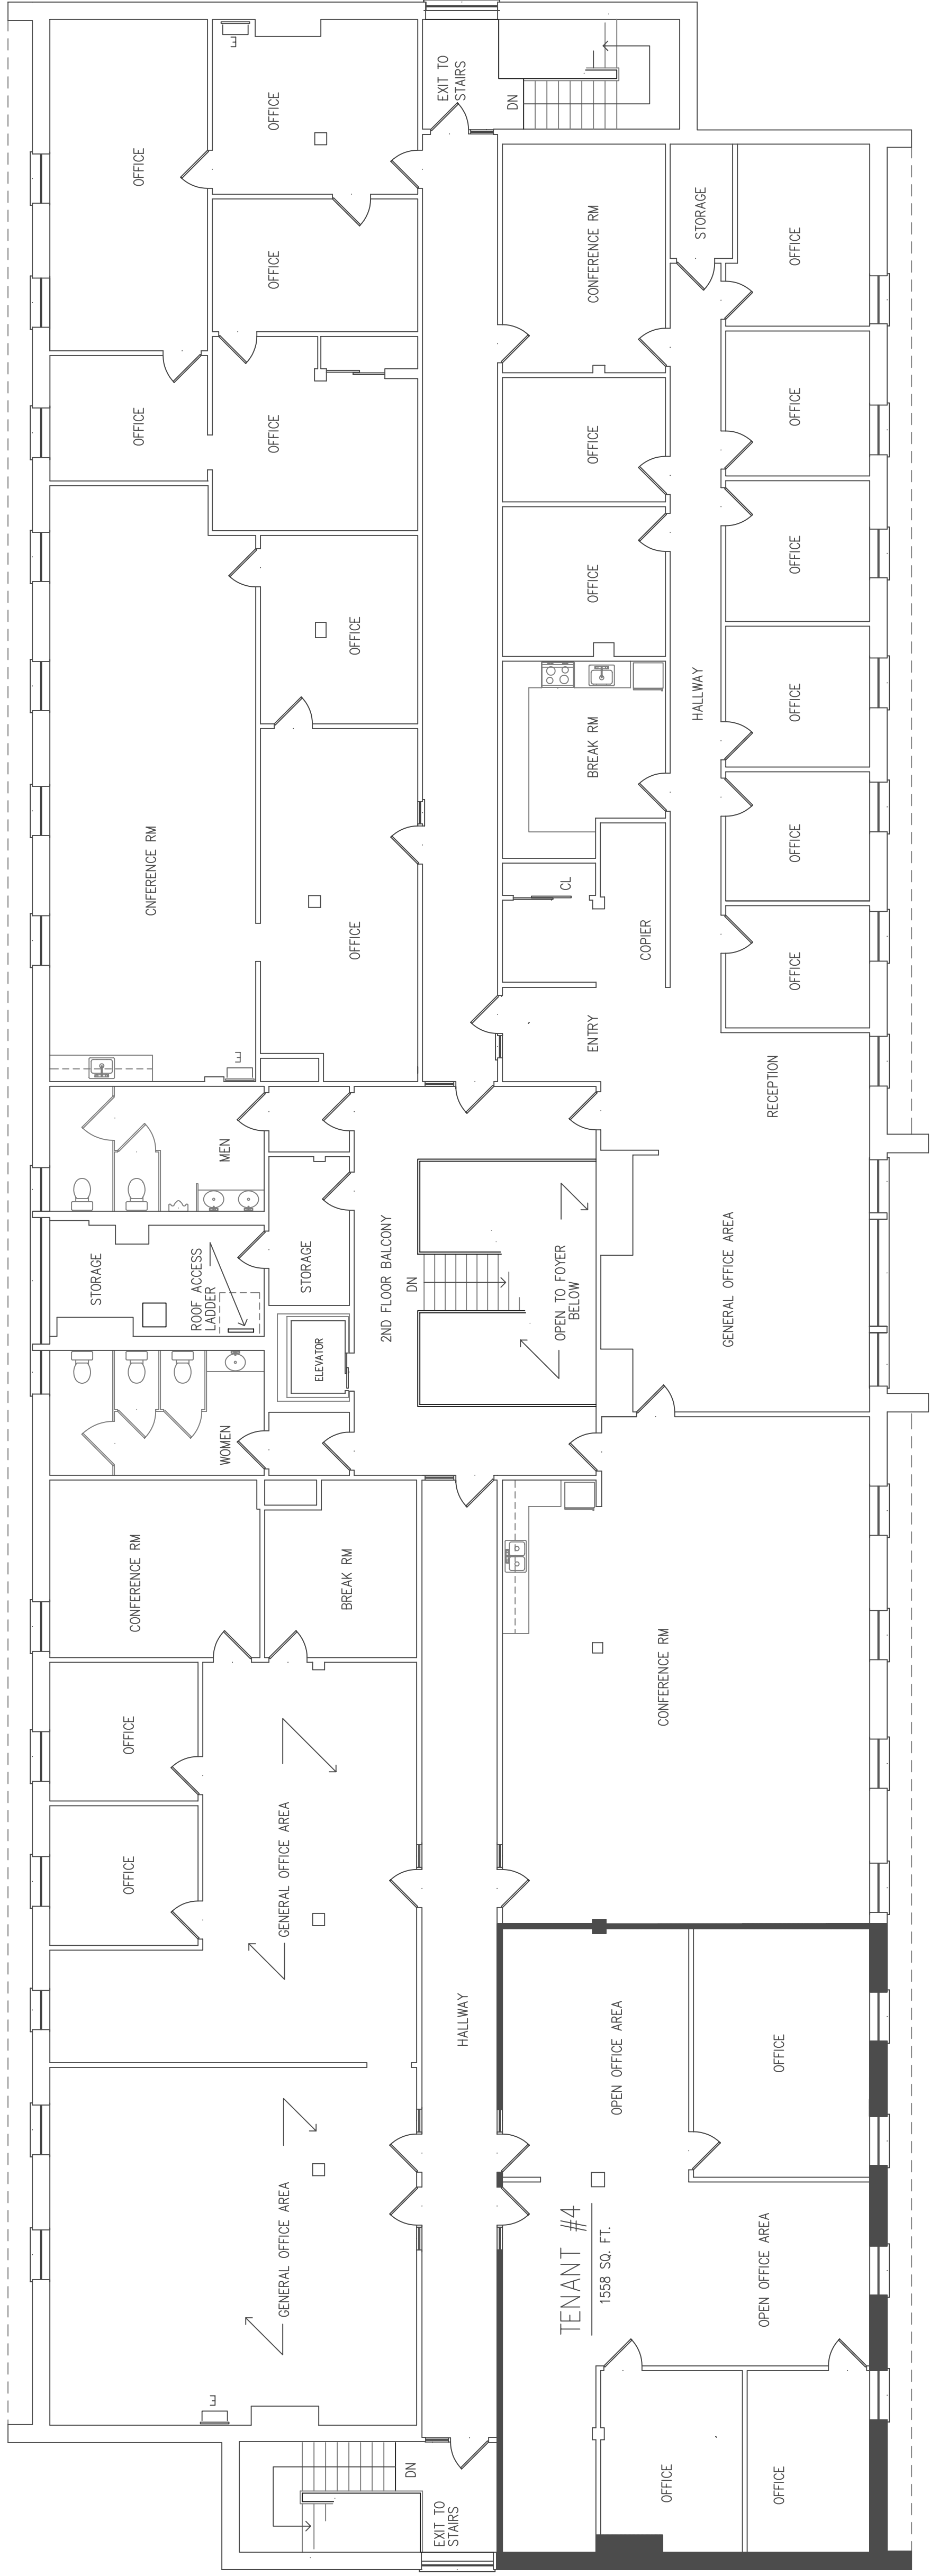


1 BUILDING #16 SECOND FLOOR PLAN  
SCALE: 1/8" = 1'-0"

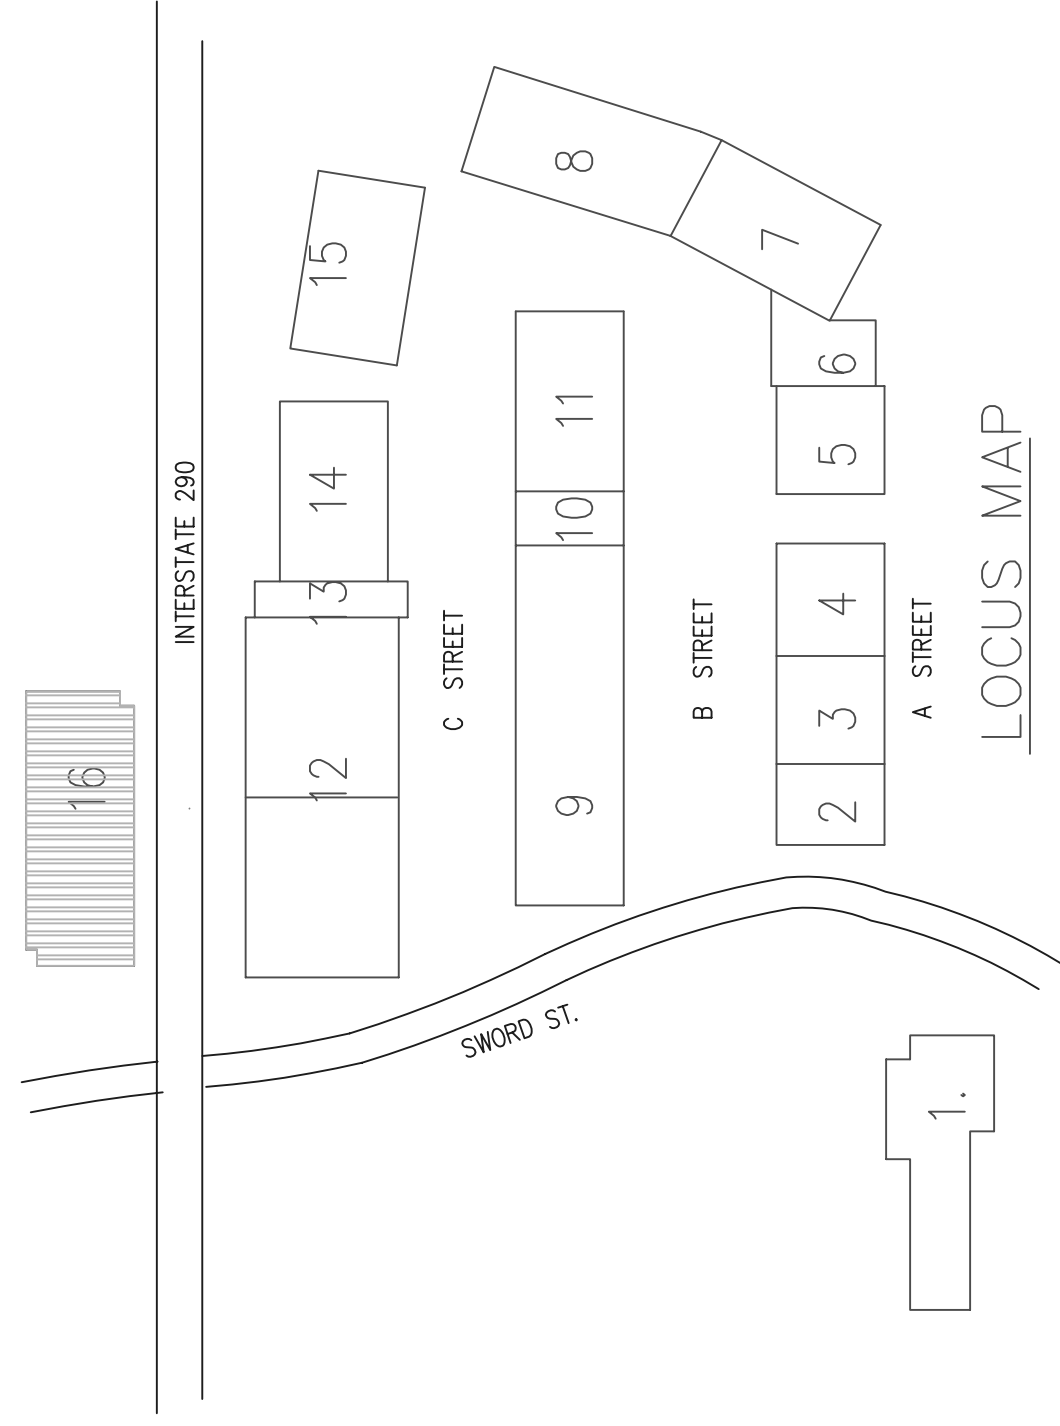


LOCUS MAP

LEGEND-SYMBOLS	
	ELEC. BREAKER BOX
	ELEC. METER
	GAS METER
	SPRINKLER MAIN
	KNOCK BOX
	KEY

	AUBURN INDUSTRIAL PARK, AUBURN, MA.
	BUILDING #16 2ND FLR. PLAN
	DATE : 15 APRIL 2009 SCALE: 1/8" = 1'-0"
	A-2

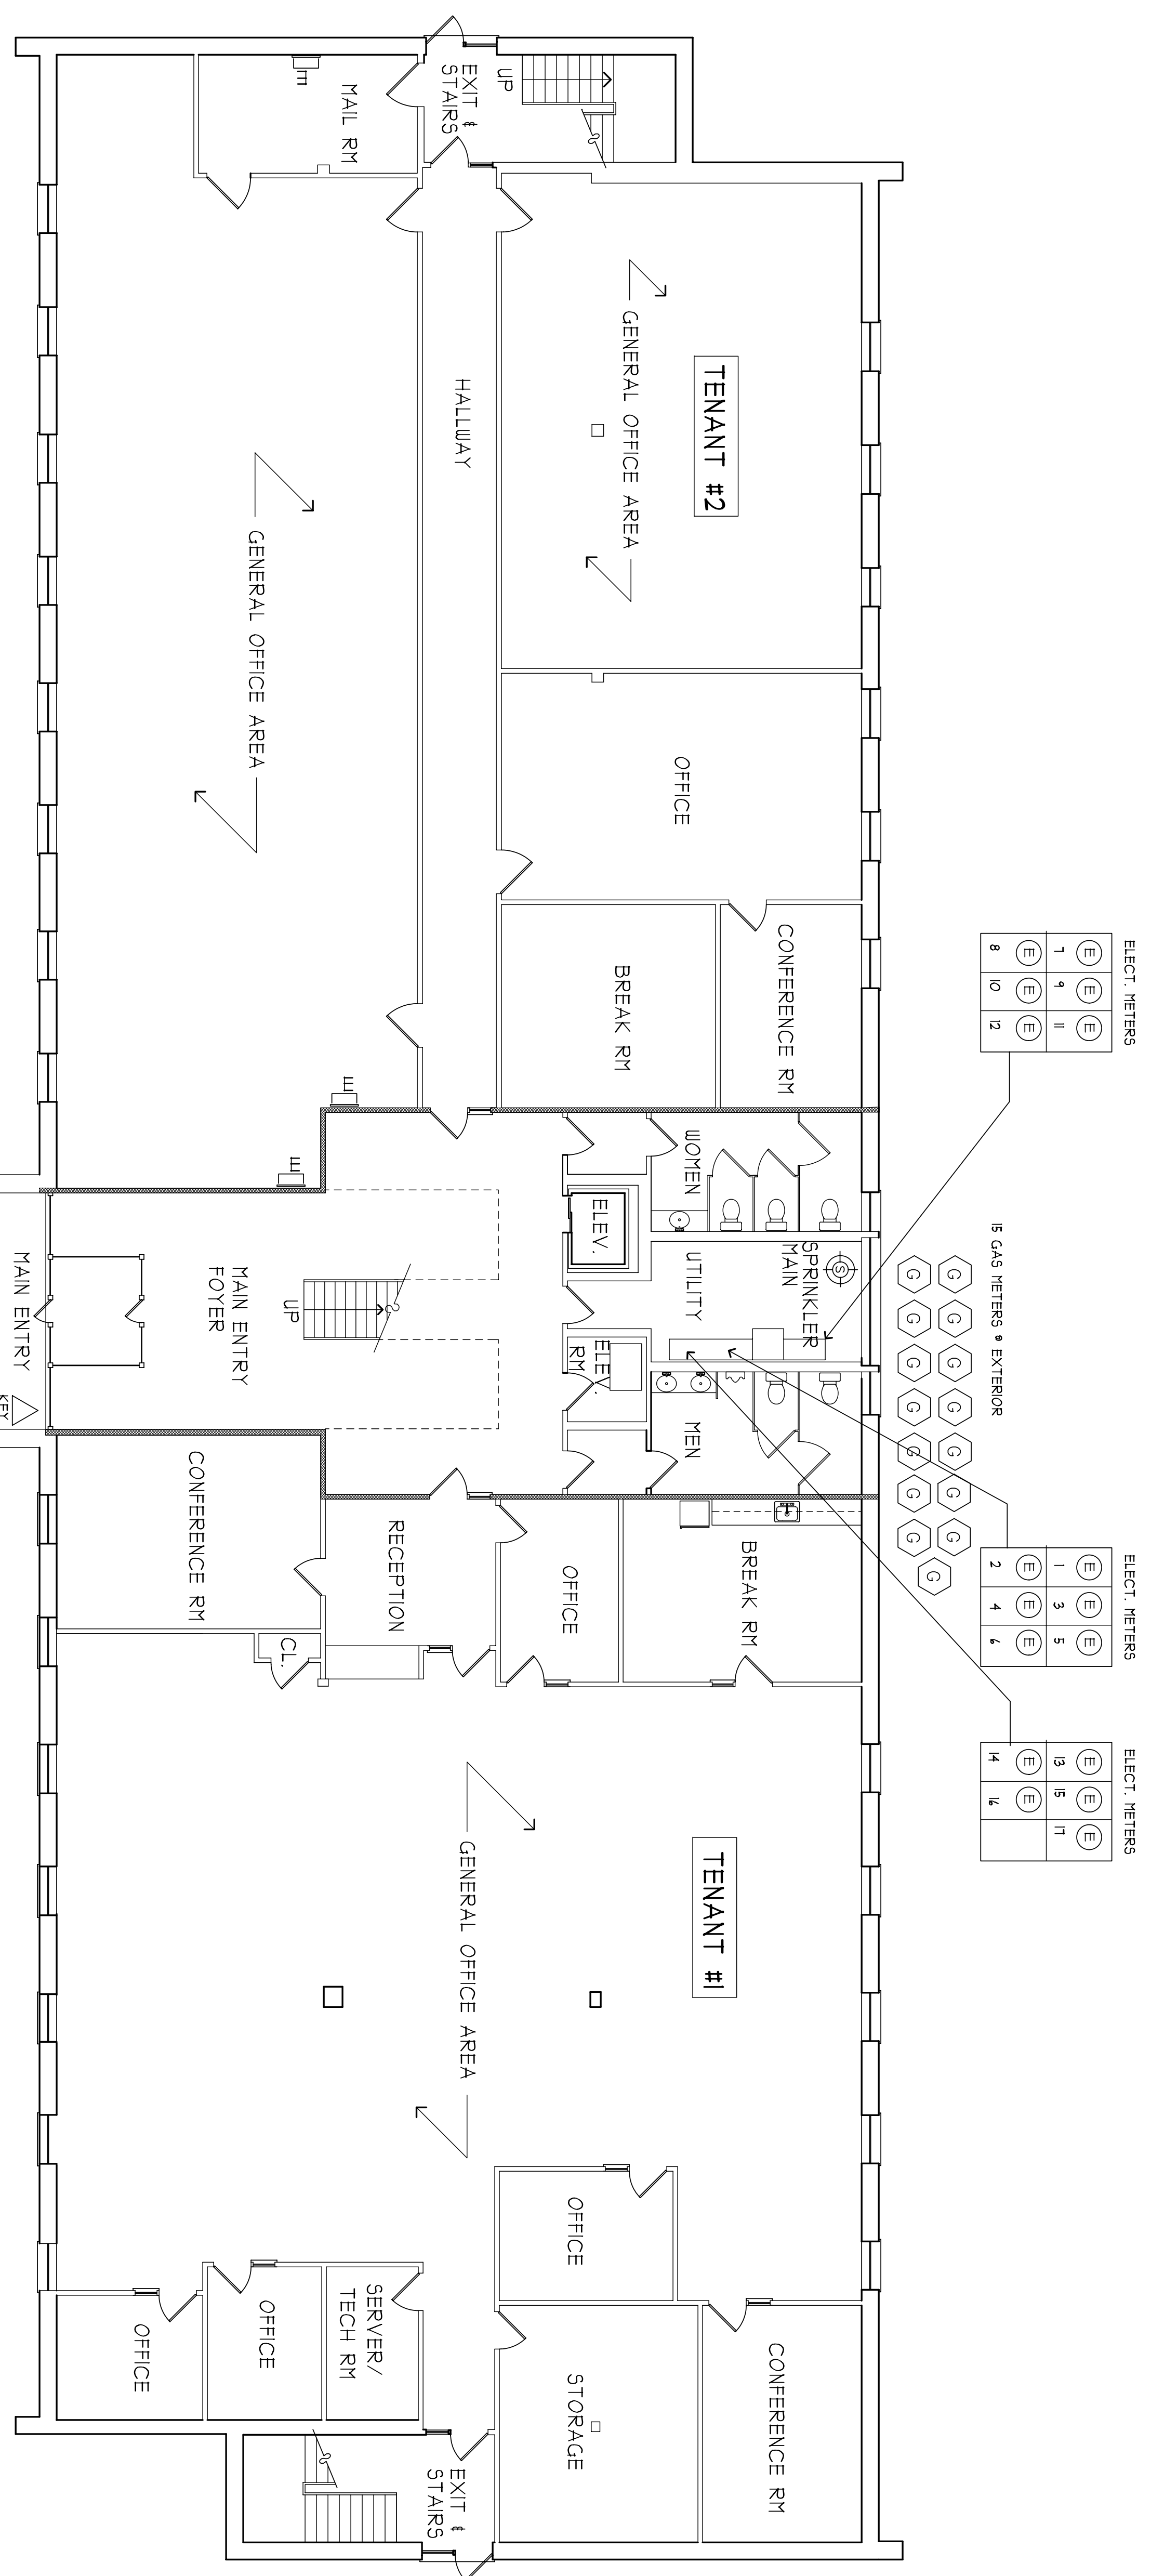


BUILDING #16 FIRST FLOOR PLAN

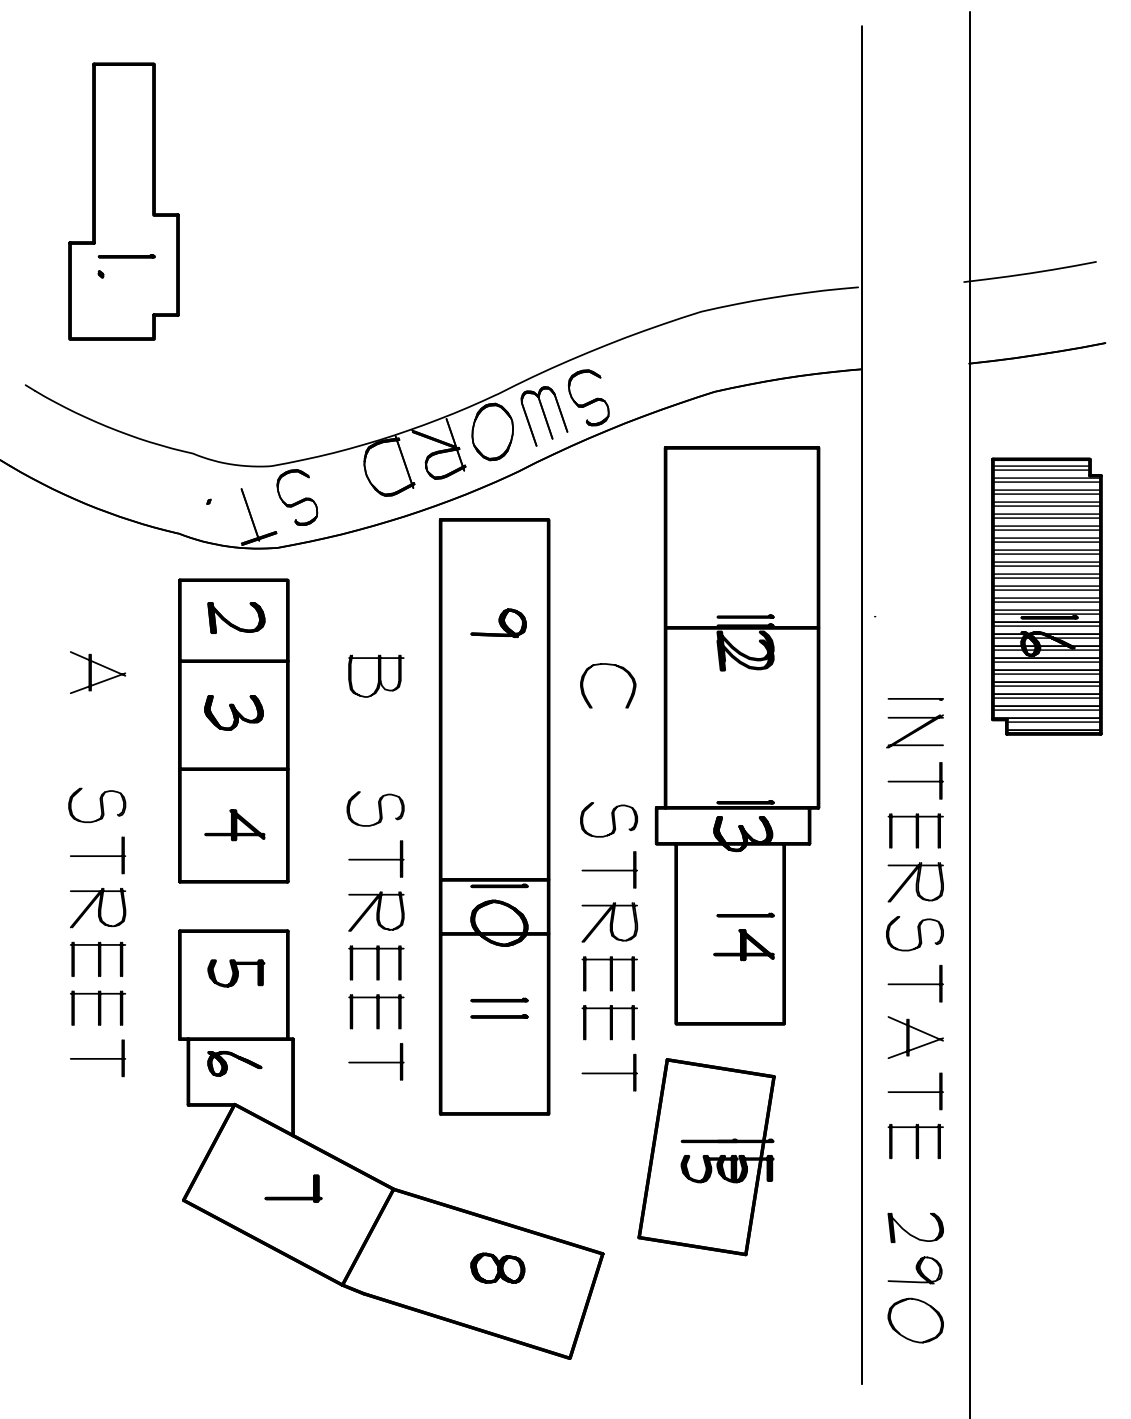


LOCUS MAP

LEGEND-SYMBOLS	
	ELEC. BREAKER BOX
	ELEC. METER
	GAS METER
	SPRINKLER MAIN
	KNOCK BOX
	SHADED WALLS INDICATE TENANT BOUNDARIES


BLDG 16 FLOOR AREA SUMMARY	
TENANT # 1 =	5,125.5 SQ. FT.
TENANT # 2 =	5,580.5 SQ. FT.
TOTAL AREA CIRCULATION =	2,209 SQ. FT.
TOTAL SQ. FT. 1ST FLR =	13,302 SQ. FT.
TOTAL SQ. FT. 2ND FLR =	13,302 SQ. FT.
TOTAL SQ. FT. BLDG. =	26,604 SQ. FT.

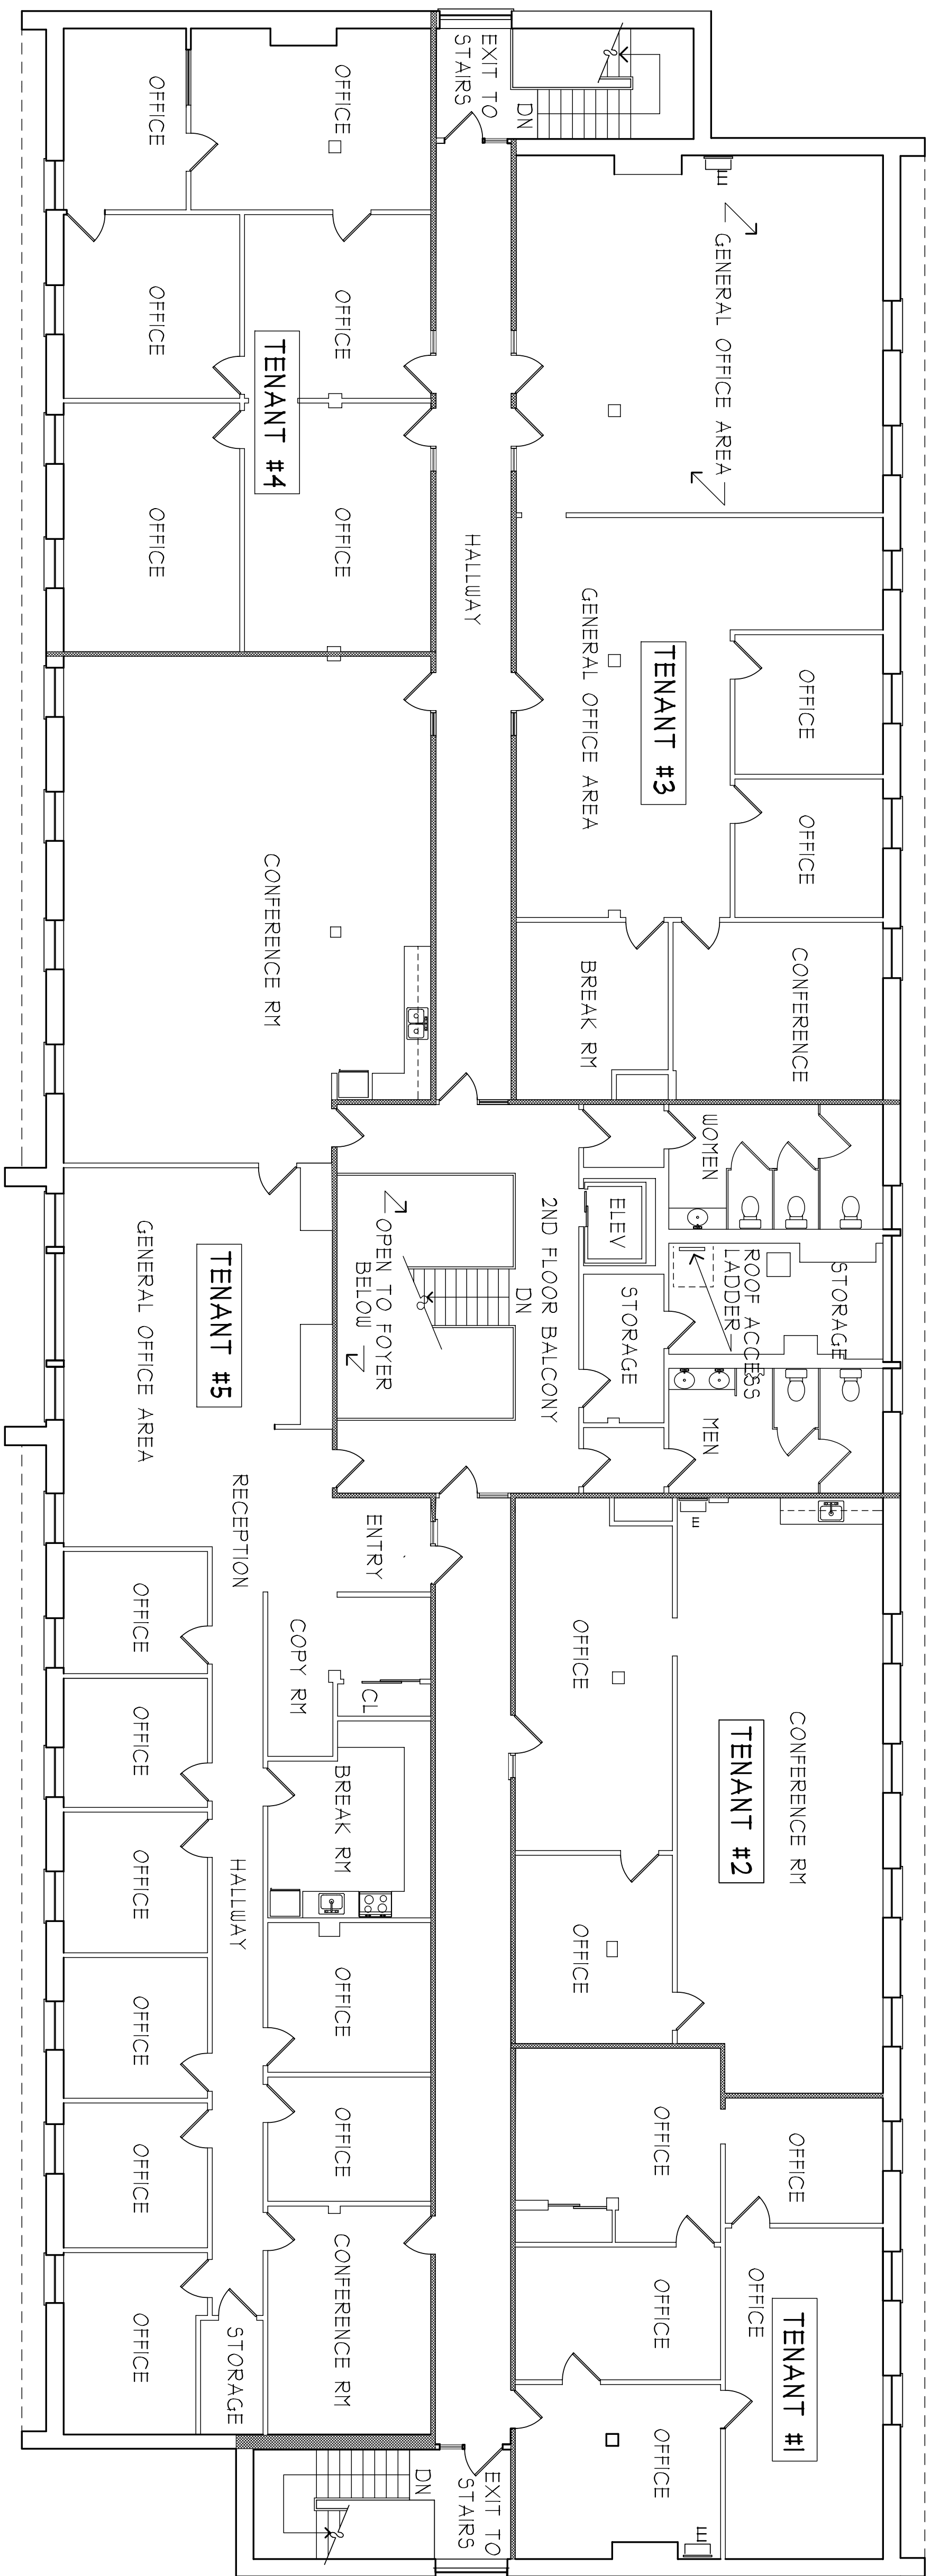

BUILDING #16 SECOND FLOOR PLAN

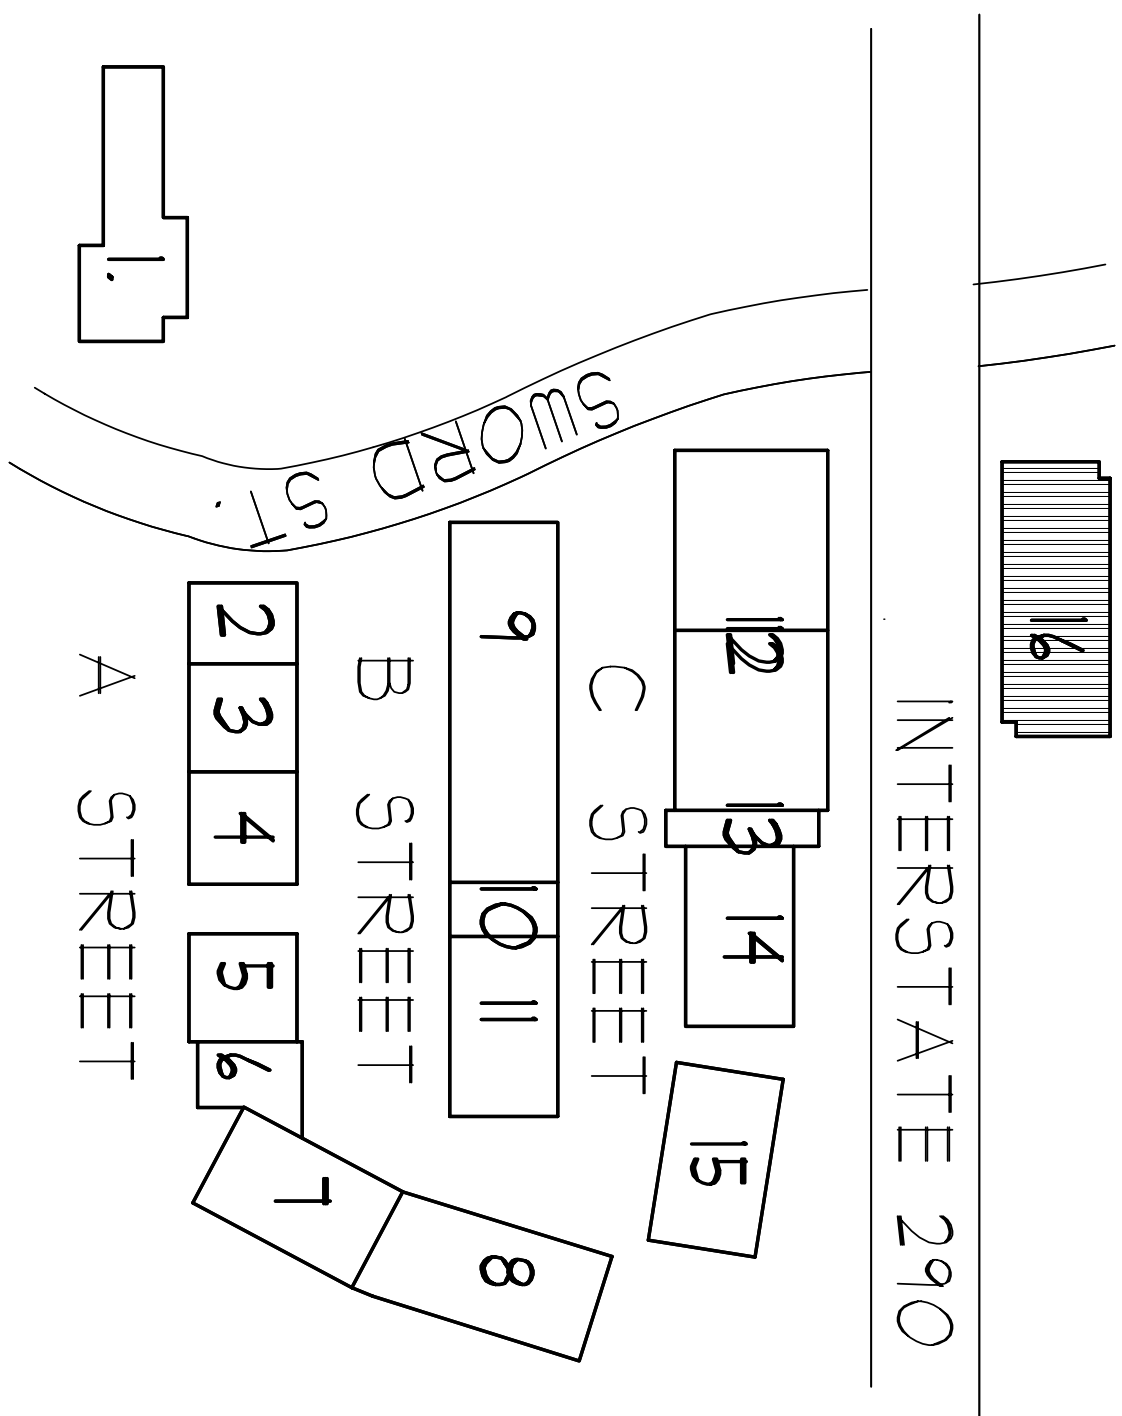

LOCUS MAP

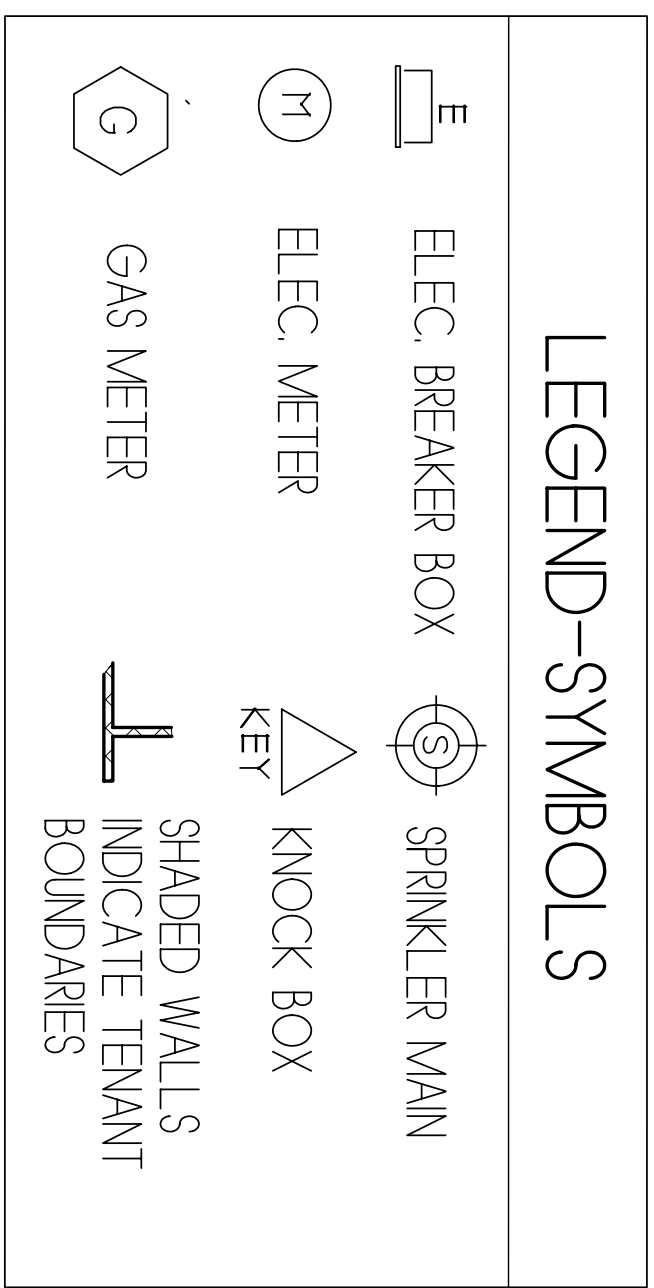

BLDG 16 FLOOR AREA SUMMARY	
TENANT # 1 =	1,226 SQ. FT.
TENANT # 2 =	1,400 SQ. FT.
TENANT # 3 =	2,341 SQ. FT.
TENANT # 4 =	1,558 SQ. FT.
TENANT # 5 =	4,101 SQ. FT.
TOTAL SQ. FT. CIRCULATION =	2,676 SQ. FT.
TOTAL SQ. FT. 2ND FLR =	13,302 SQ. FT.
TOTAL SQ. FT. 1ST FLR =	13,302 SQ. FT.
TOTAL SQ. FT. BLDG. =	26,604 SQ. FT.